


DATE	REVISION
07/17/2018	TOWN OF HERNDON COMMENTS 07/12/17
11/19/2018	TOWN OF HERNDON COMMENTS 10/12/18
02/05/2019	TOWN OF HERNDON COMMENTS 01/14/19
02/19/2019	PLNG COMMISSION COMMENTS 02/11/19
03/14/2019	PLNG COMMISSION COMMENTS 02/22/19

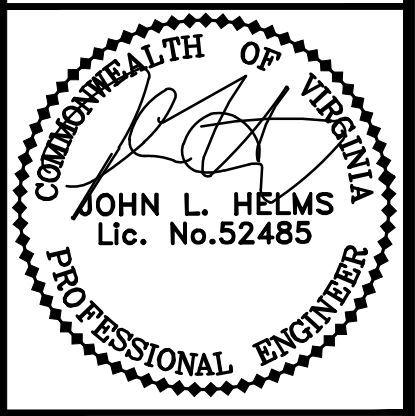

PERSPECTIVE VIEWS

DEVELOPMENT PLAN  
**555 HERNDON PARKWAY**  
TOWN OF HERNDON, VIRGINIA

PROJECT NO: 15002.001.00  
SCALE: N.T.S.  
DATE: 03-14-2019  
DESIGN: DCS  
DRAWN: DCS  
CHECKED:

SHEET No.  
**16.0** OF 24.0



IMAGE # 1



IMAGE # 2



IMAGE # 3



BUILDINGS SEPARATION

IMAGE # 4

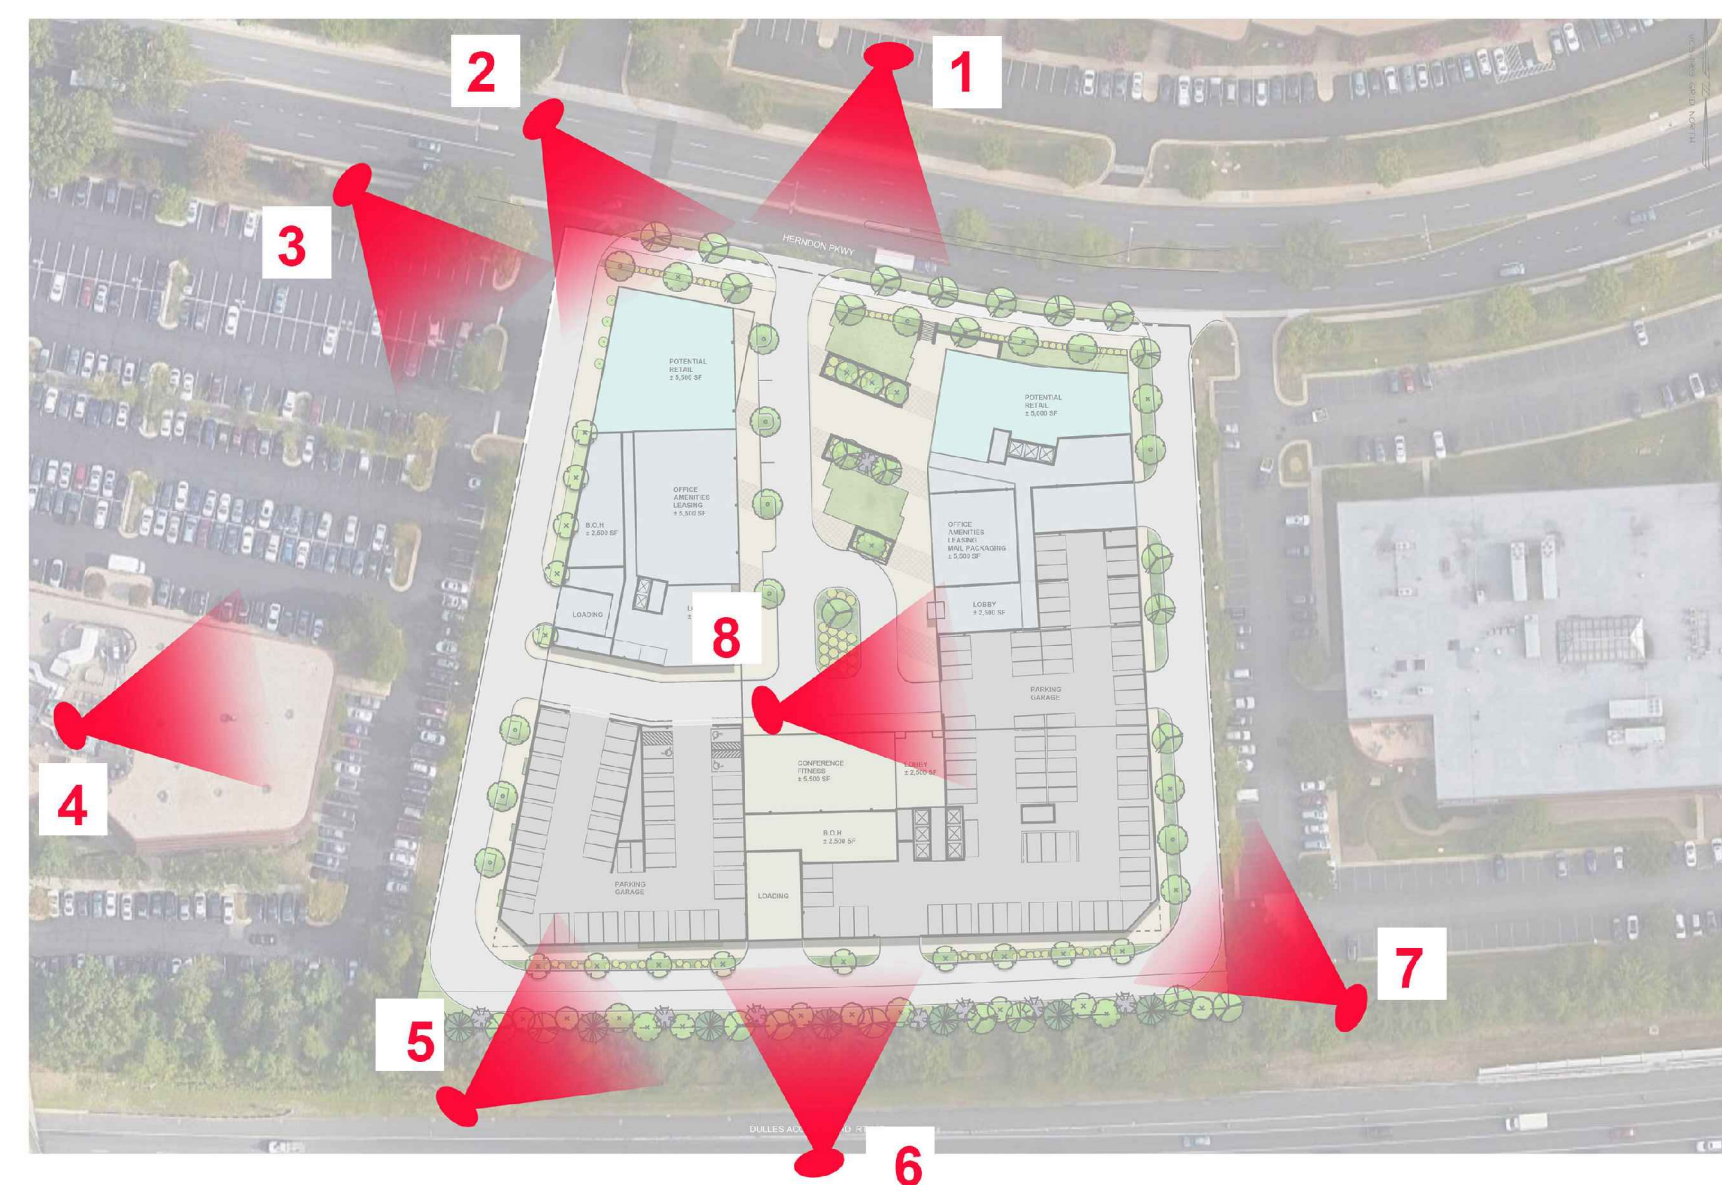



IMAGE # 5



IMAGE # 6



IMAGE # 7

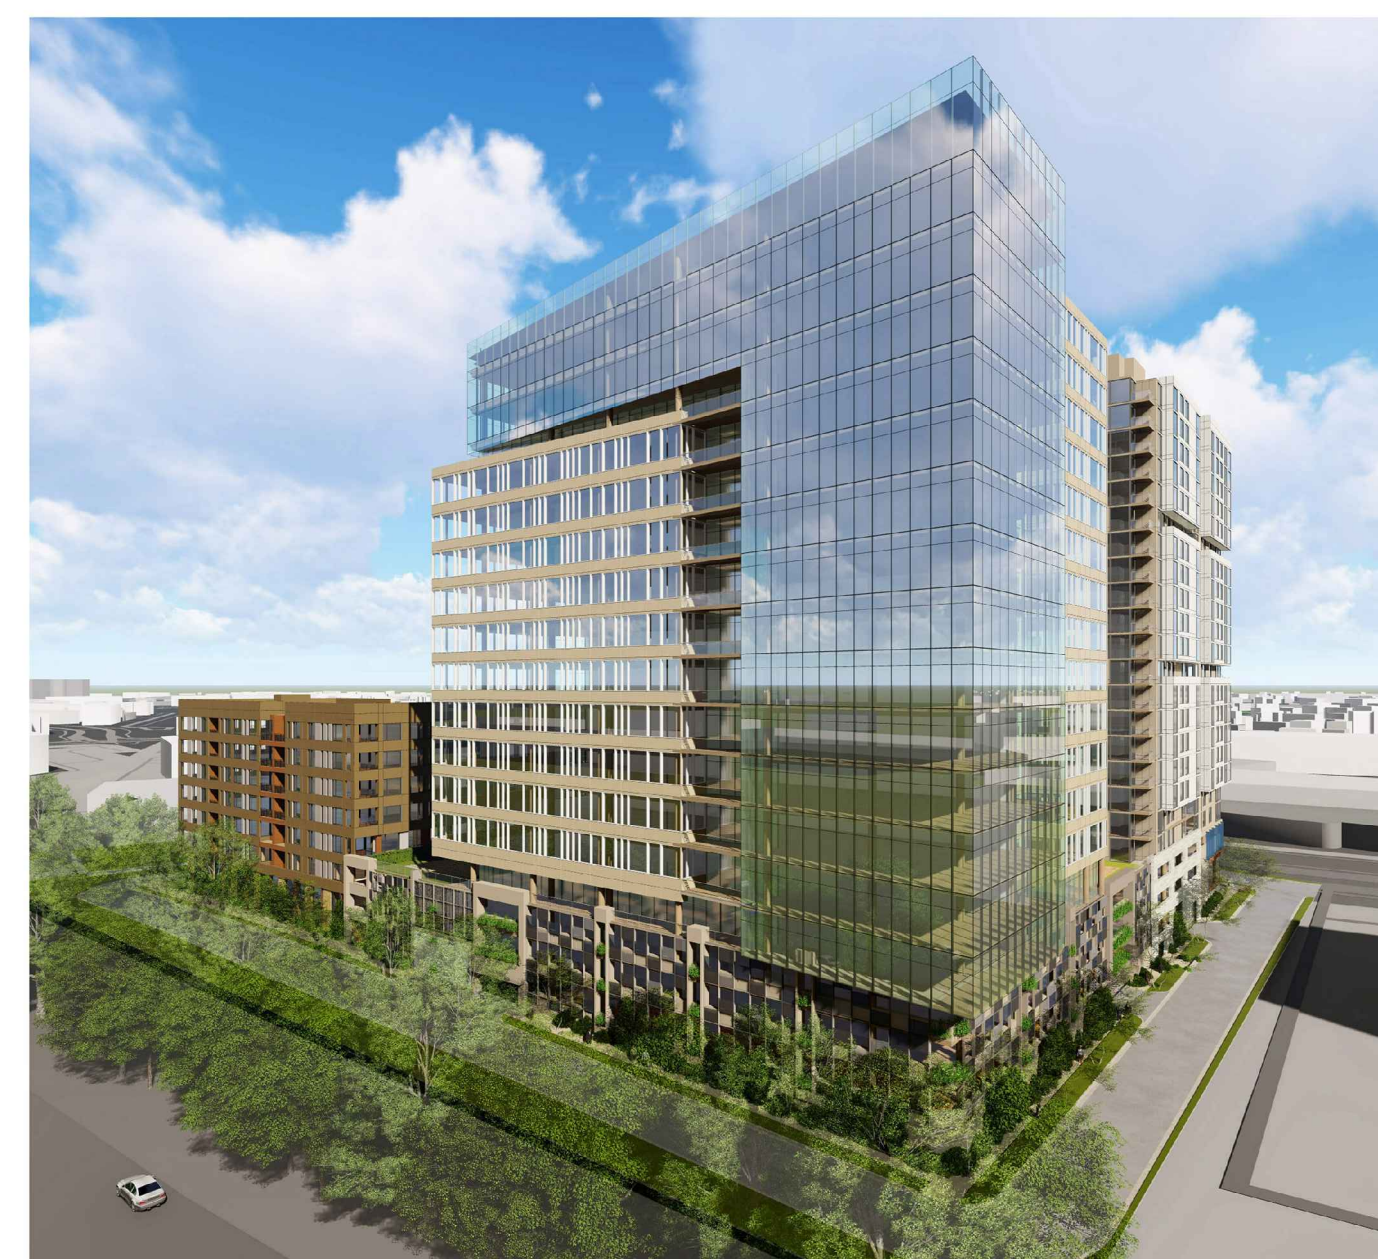

BUILDINGS SEPARATION

IMAGE # 8

NOTE: THESE IMAGES ARE CONCEPTUAL AND SUBJECT TO CHANGE IN ACCORDANCE WITH THE APPROVED DEVELOPMENT PLANS AND PROFFERS.