



BUILDING 1- FRONT

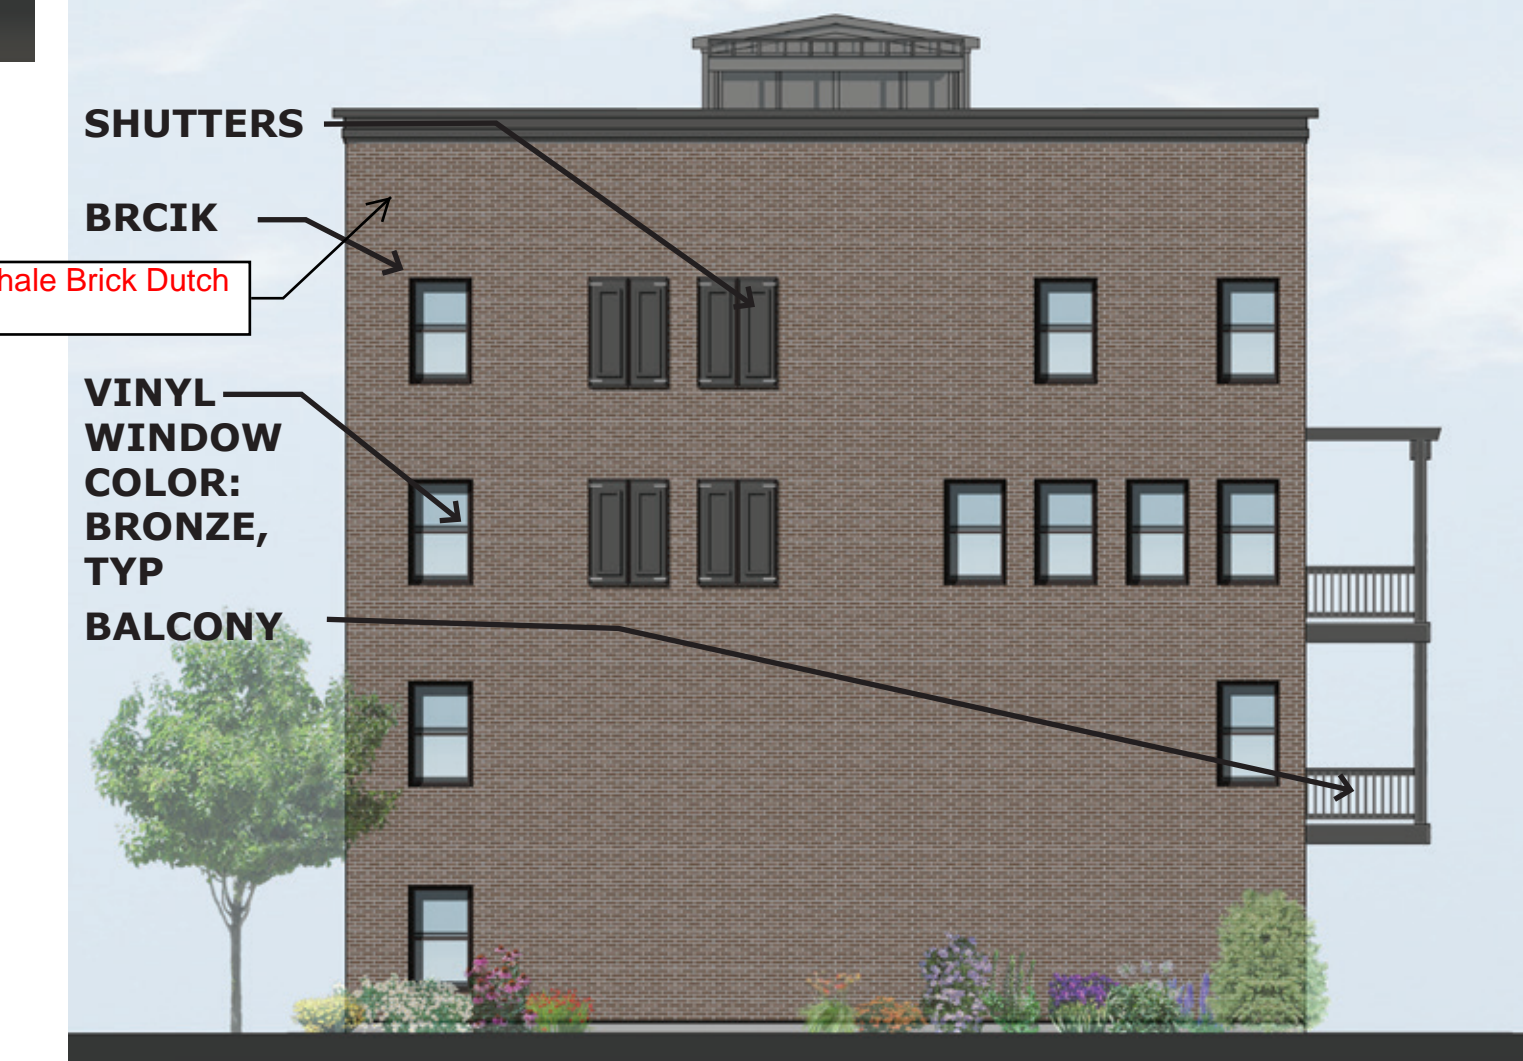


KEY PLAN



BUILDING 1 - SIDE 2

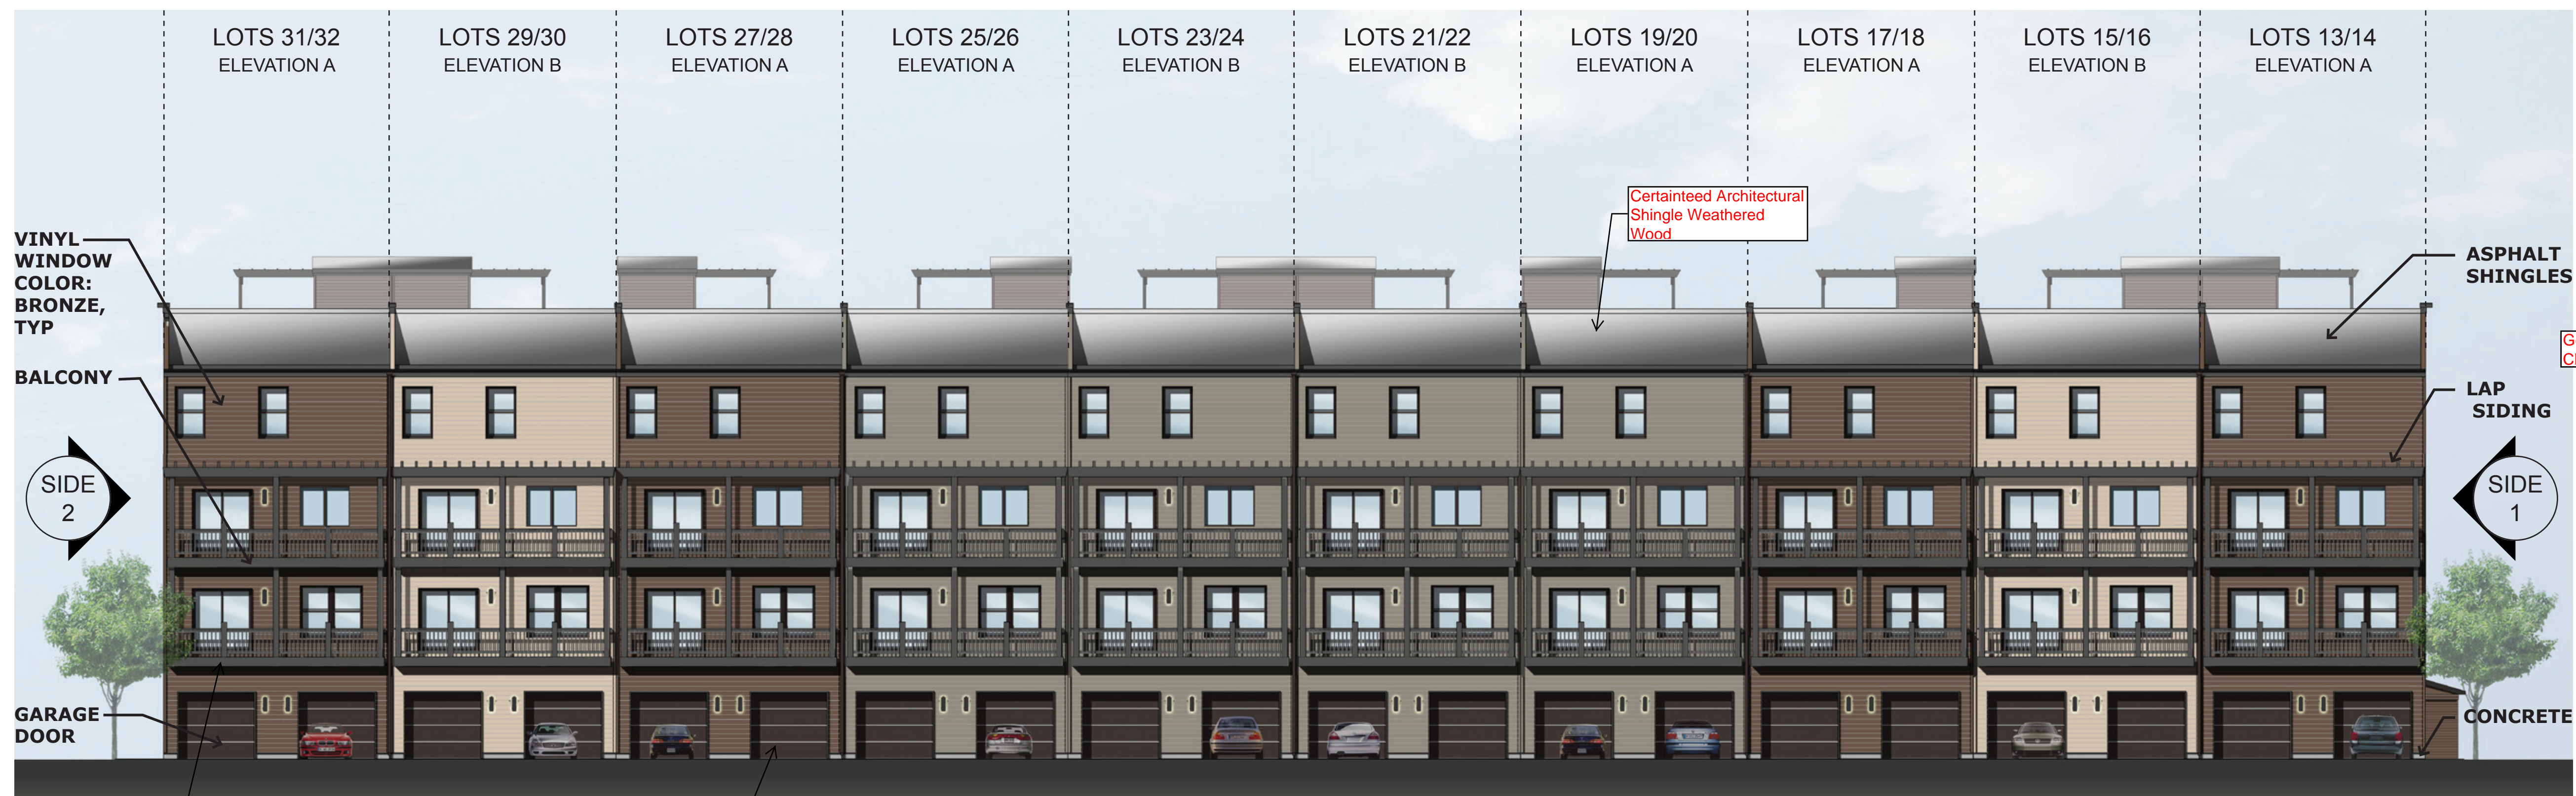


BUILDING 1 - BACK

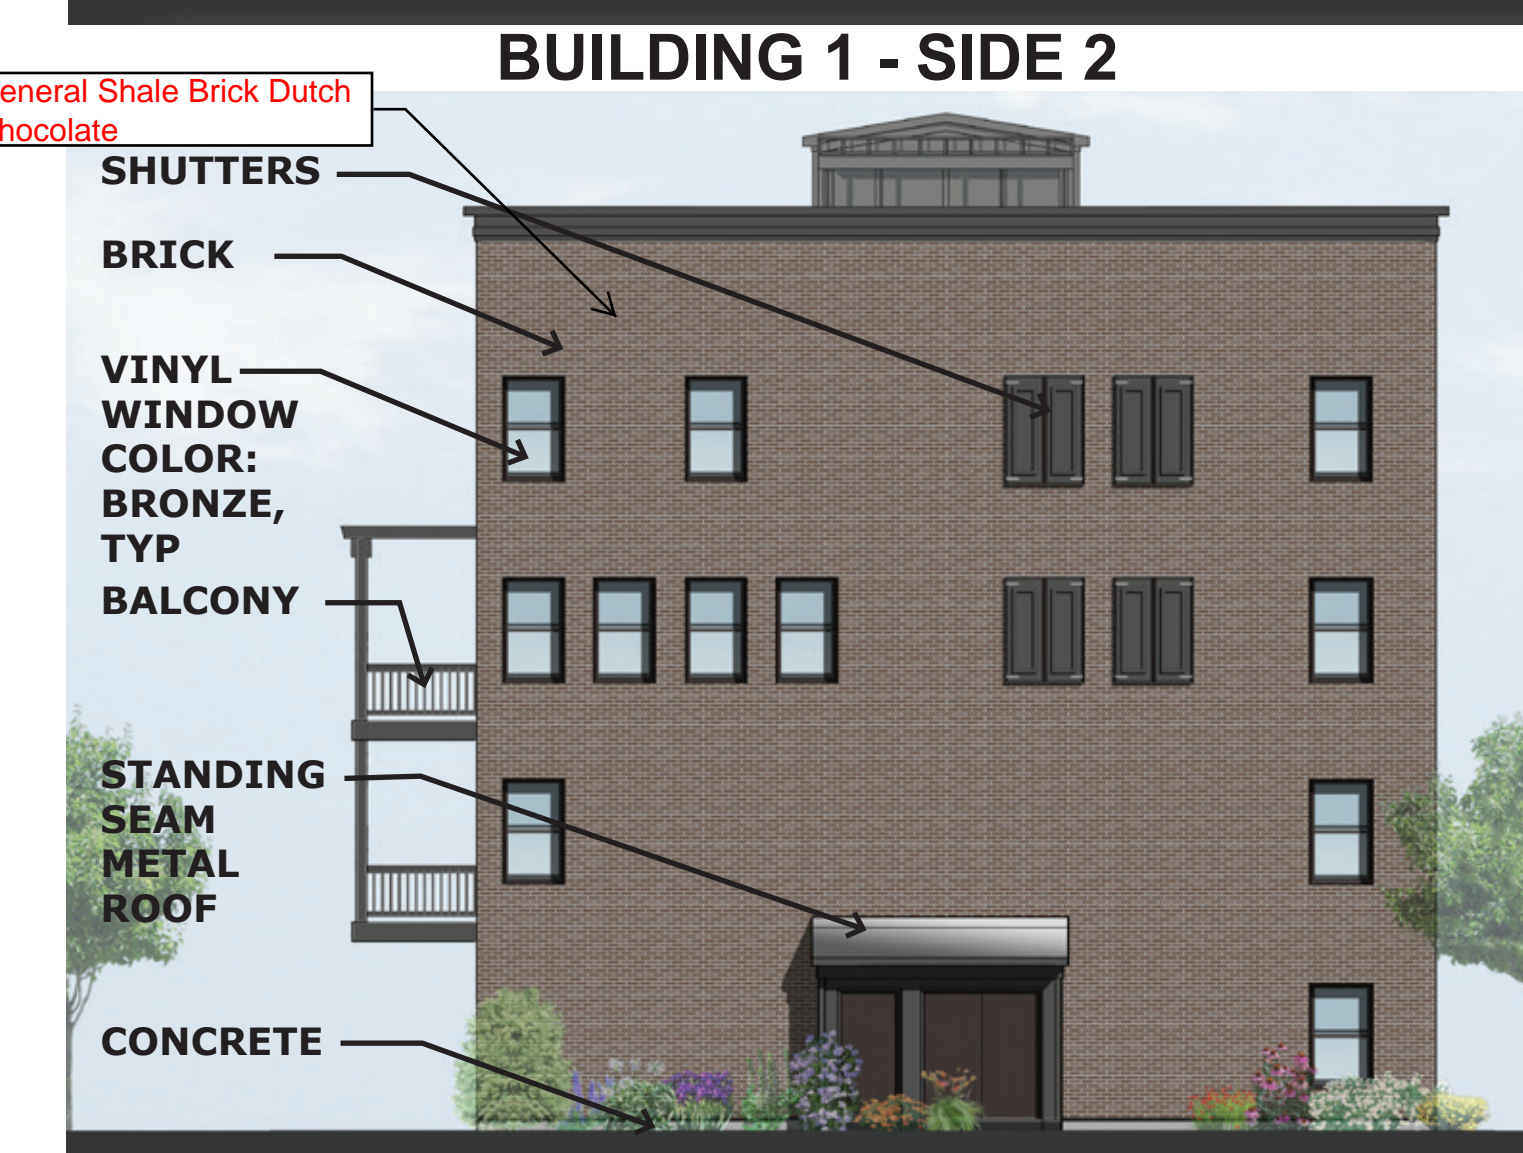


BUILDING 1 - SIDE 1

OCT. 2016

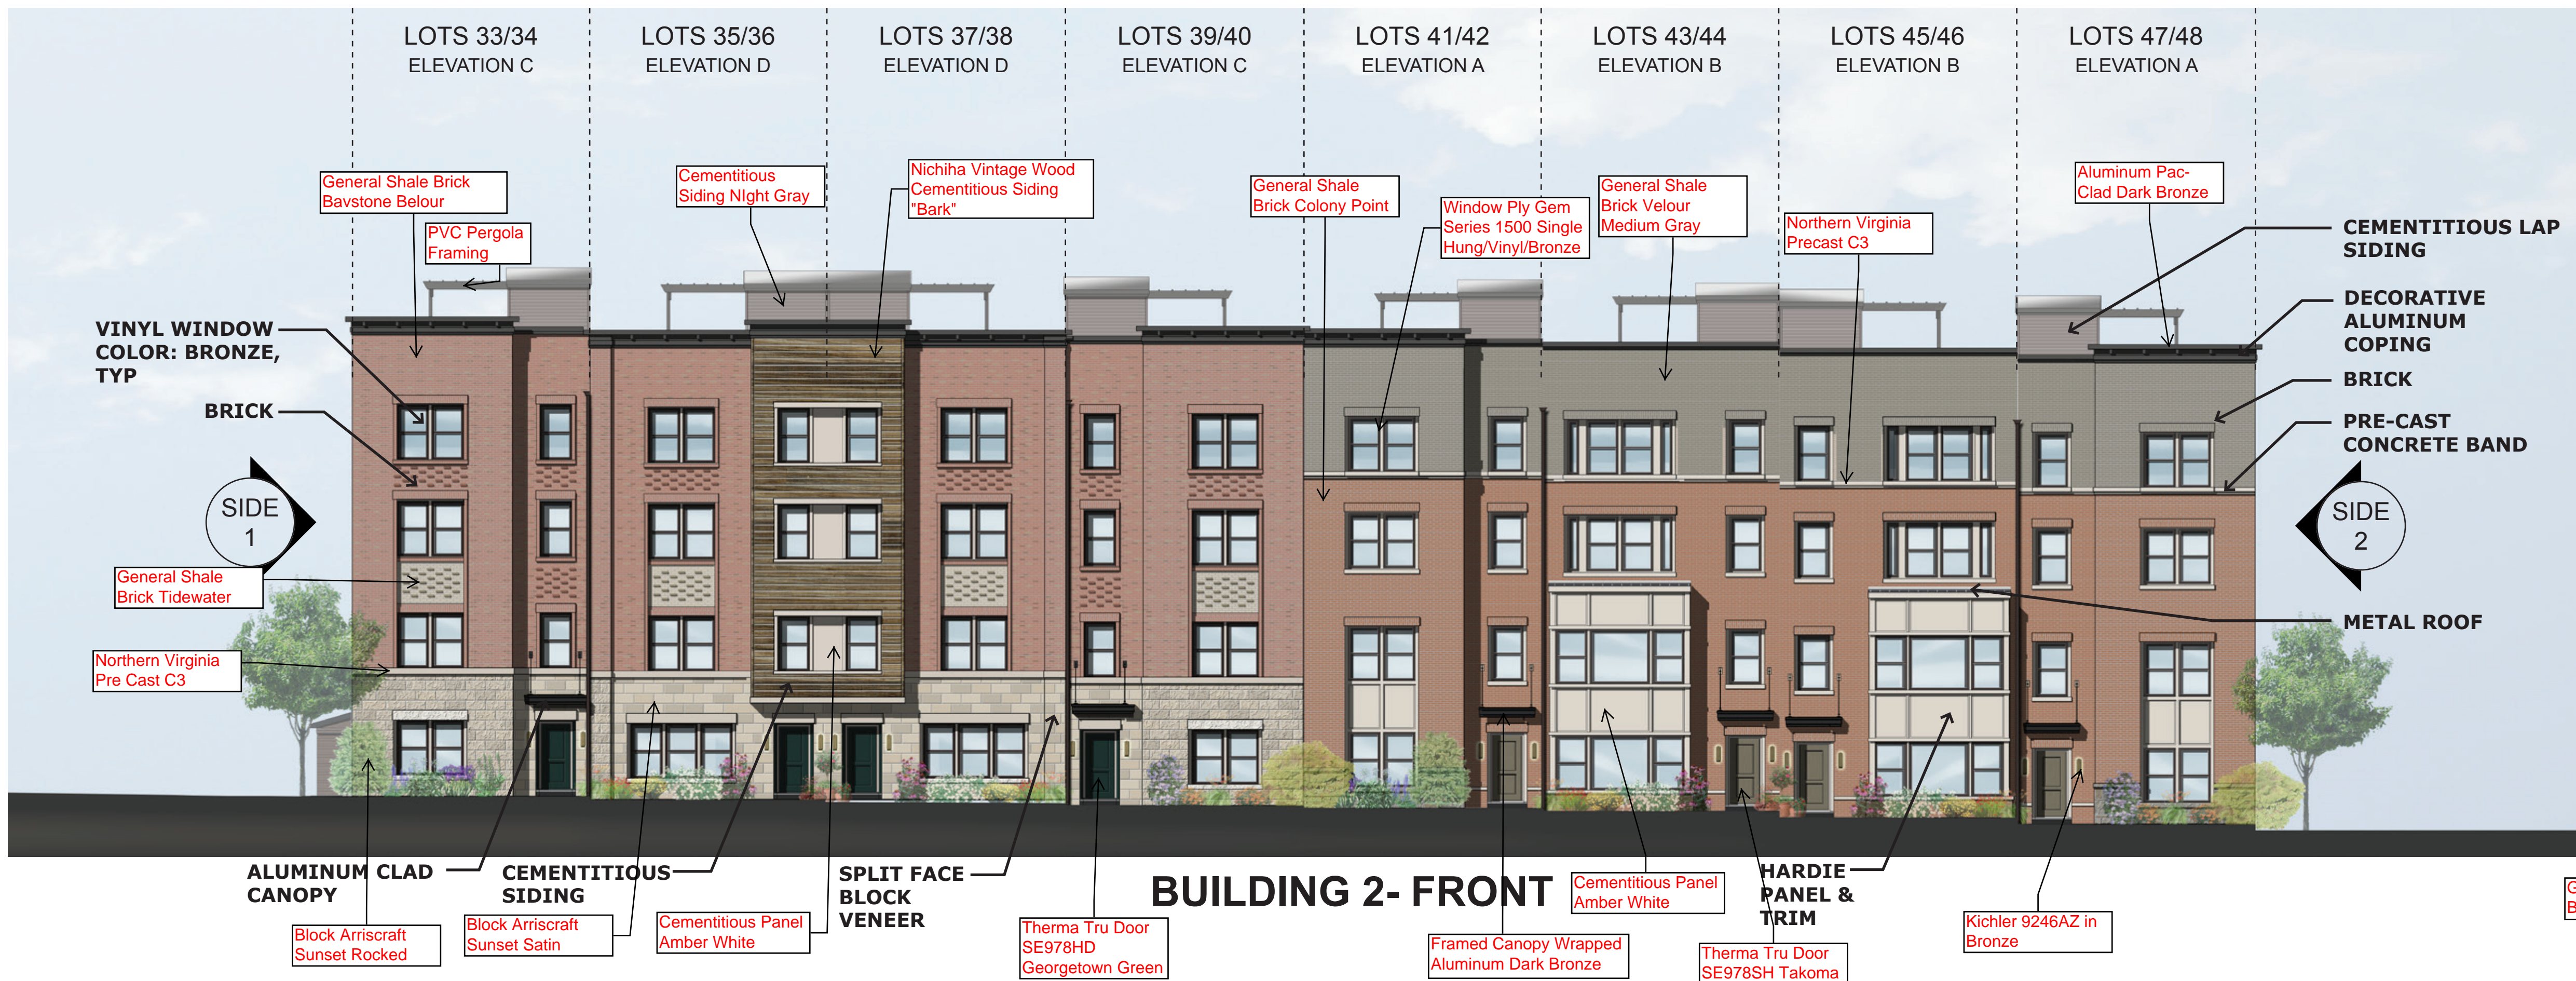


KEY PLAN

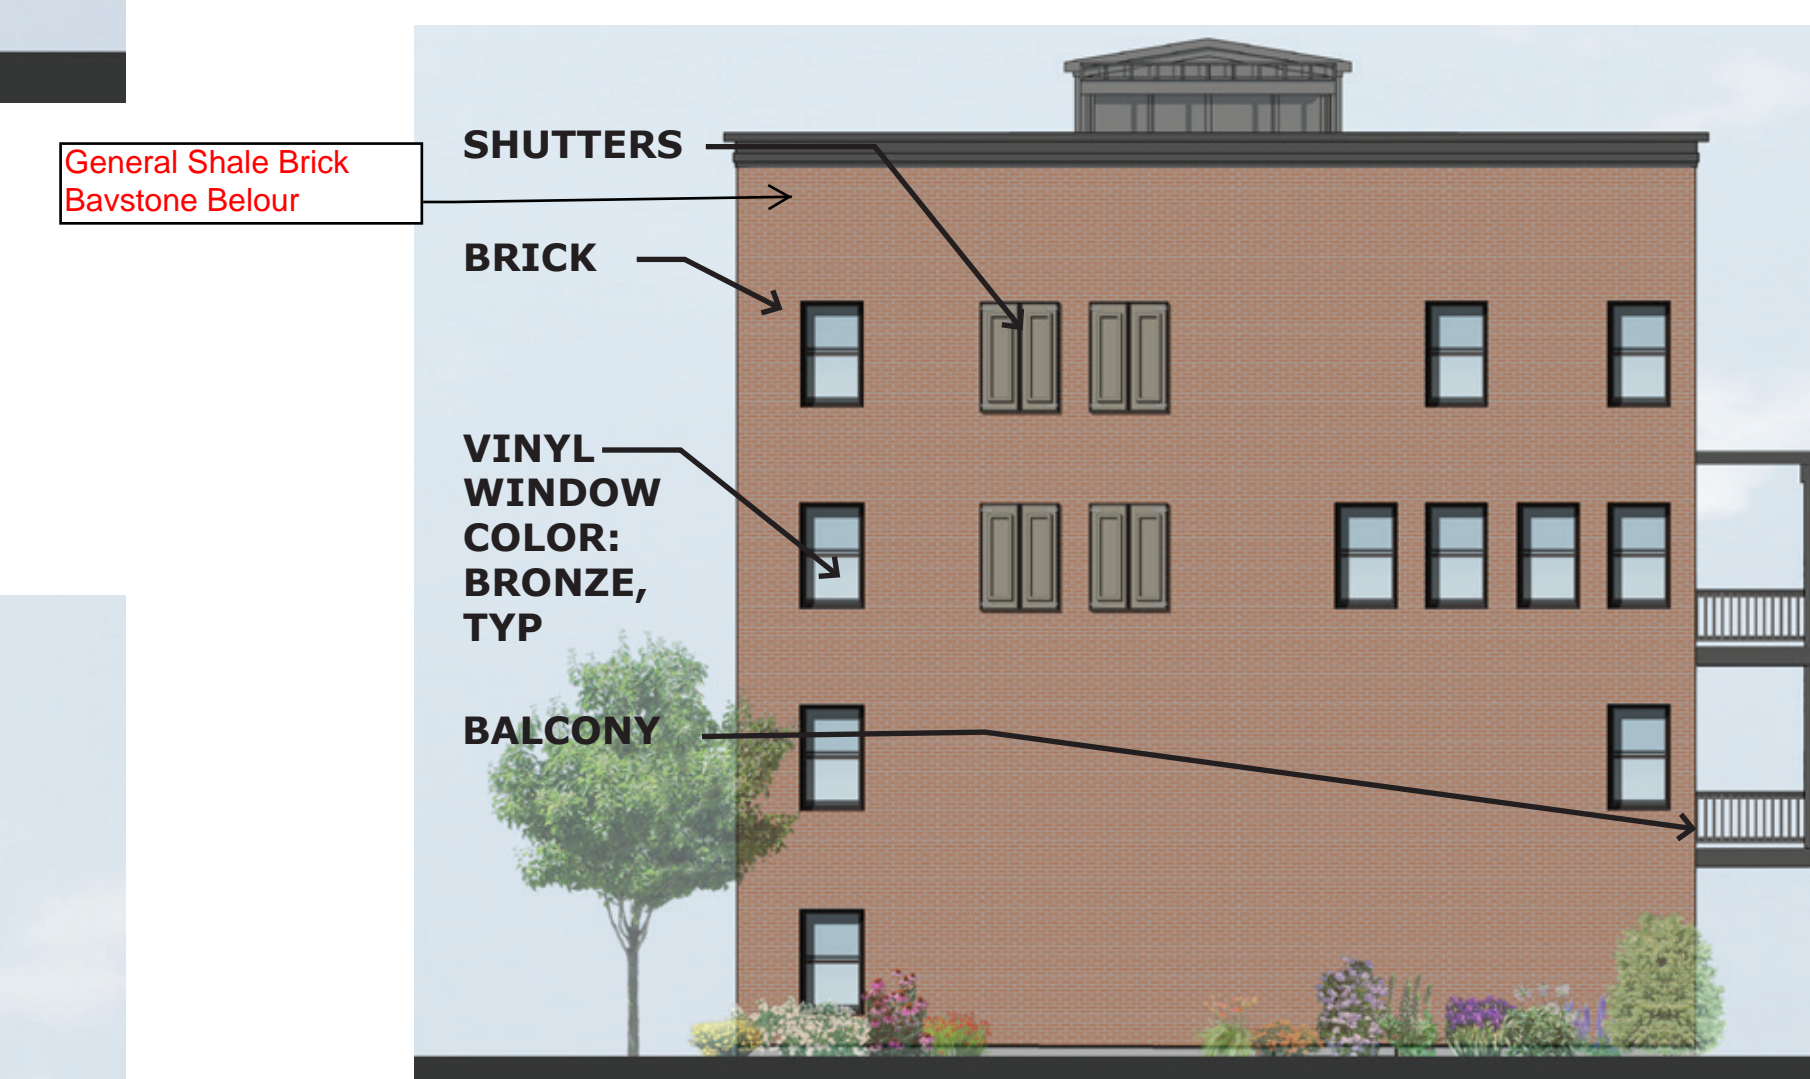

BUILDING 2 - SIDE 2




BUILDING 2 - BACK

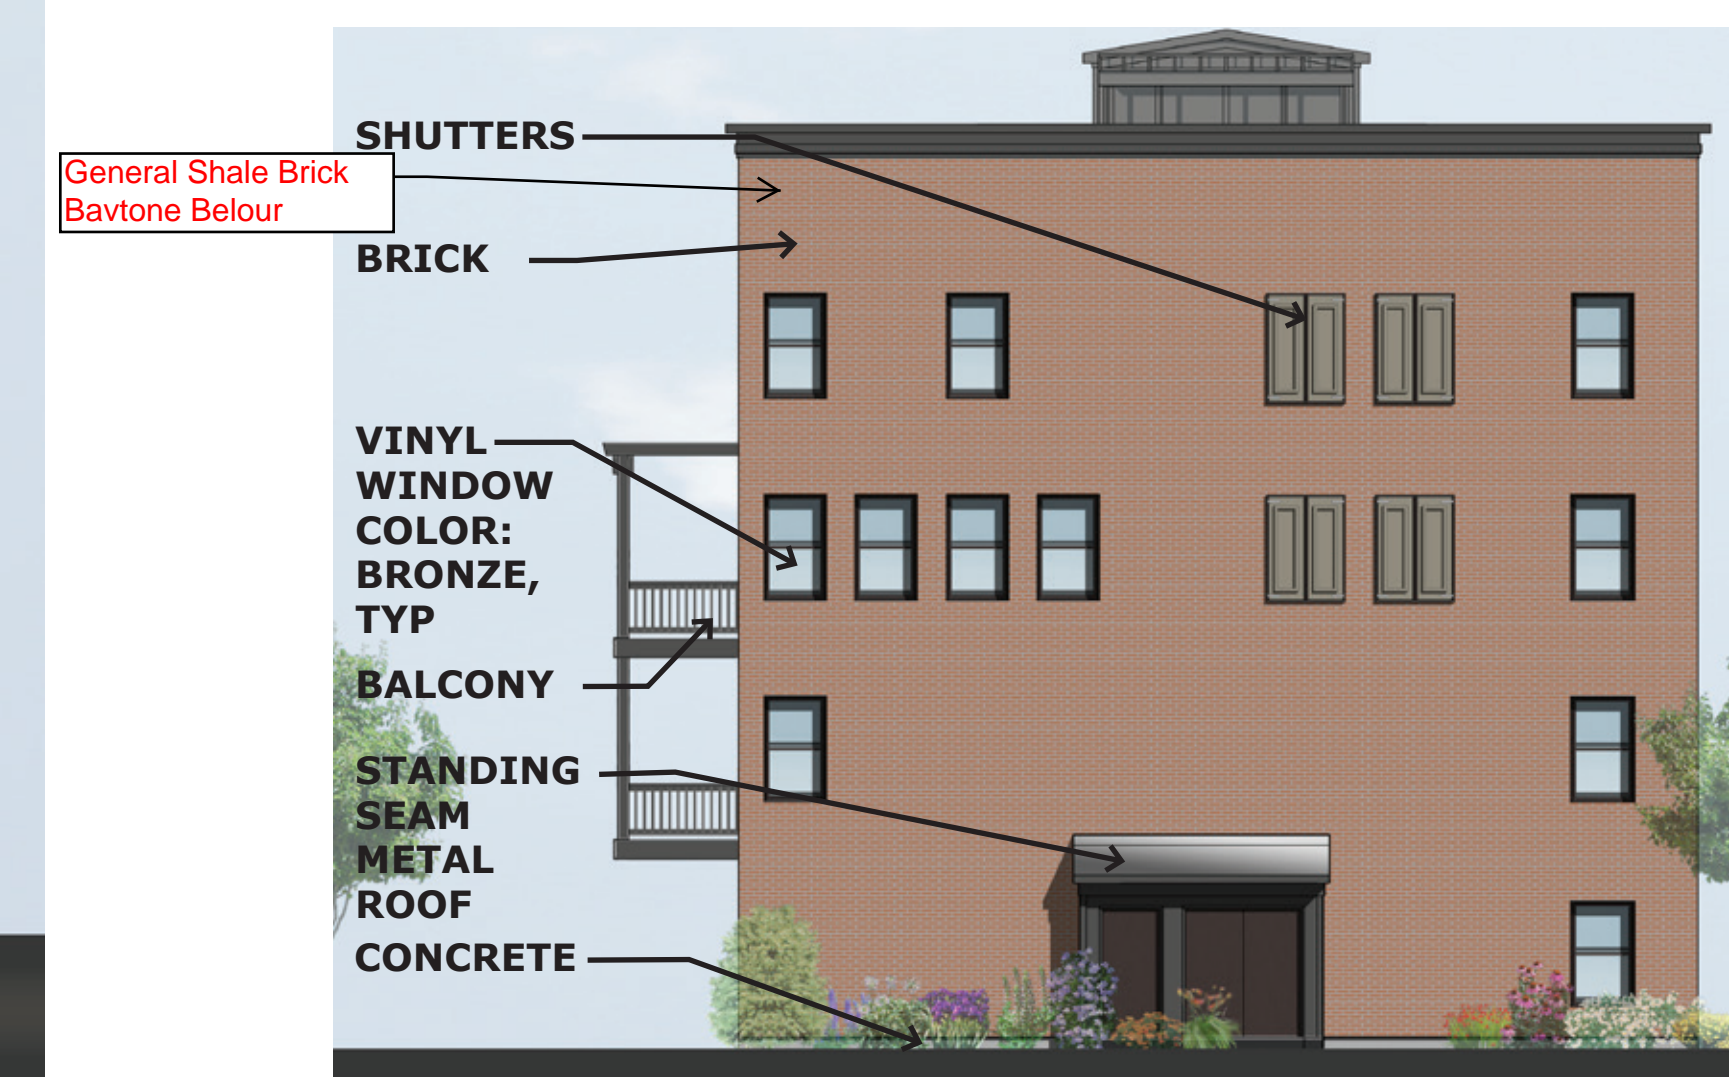


BUILDING 2 - SIDE 1


OCT. 2016

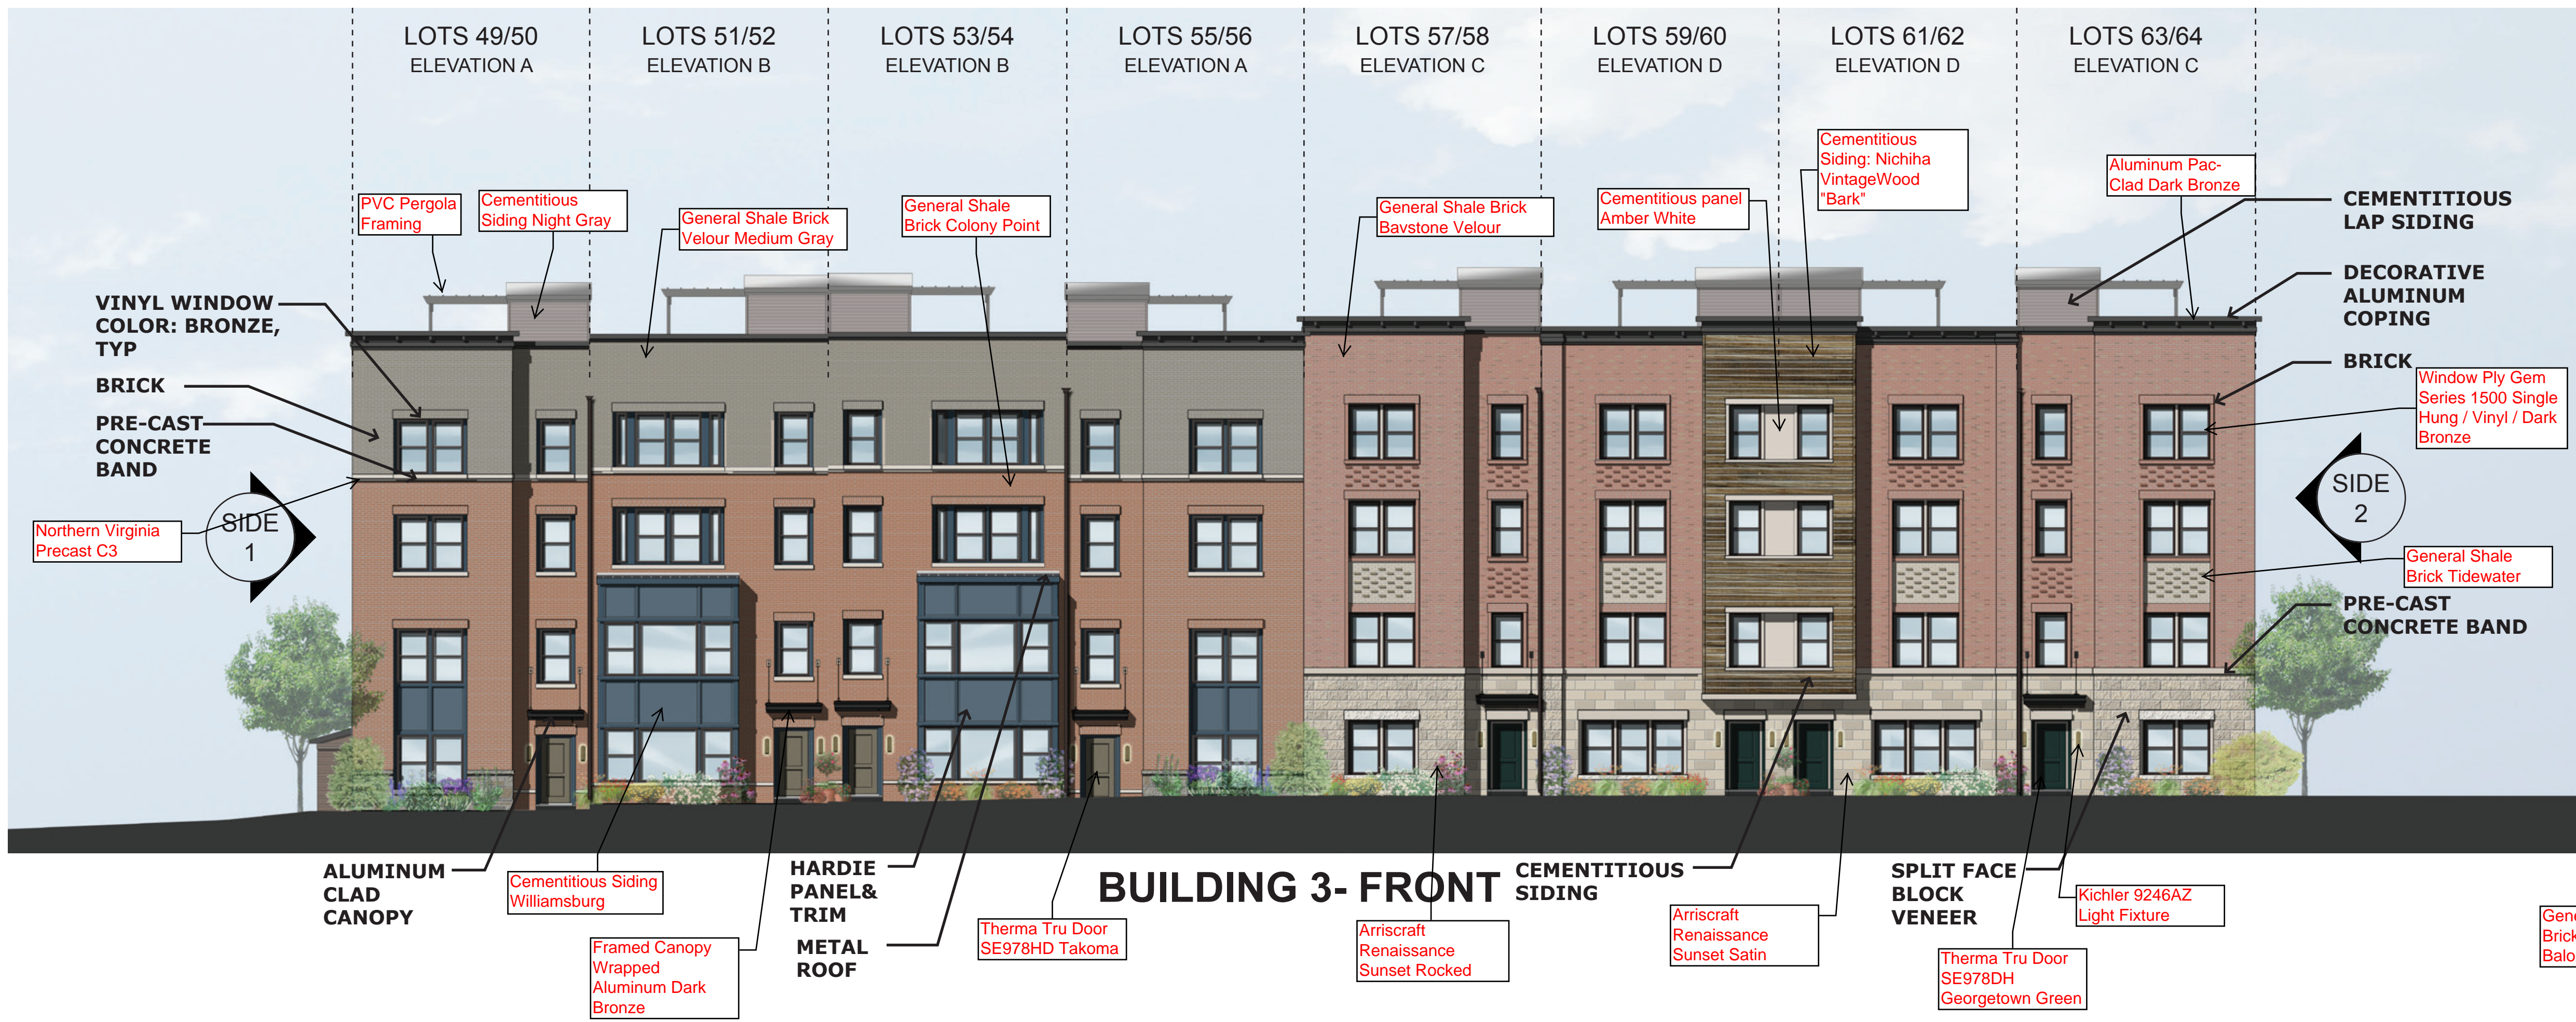


KEY PLAN

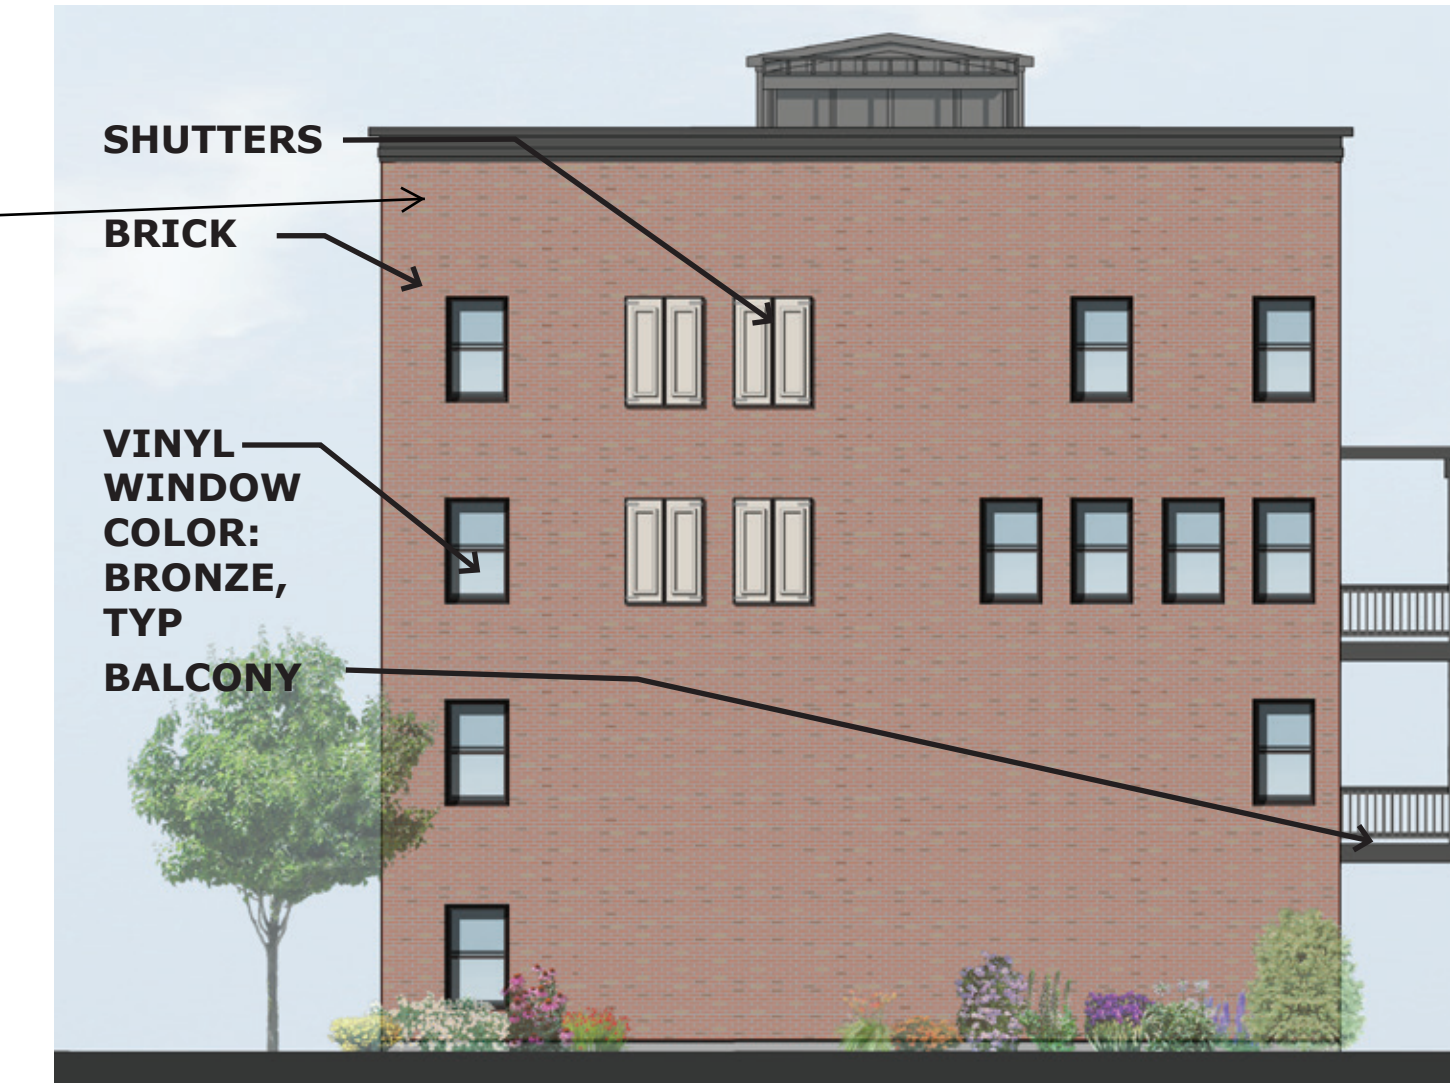

BUILDING 2 - SIDE 2

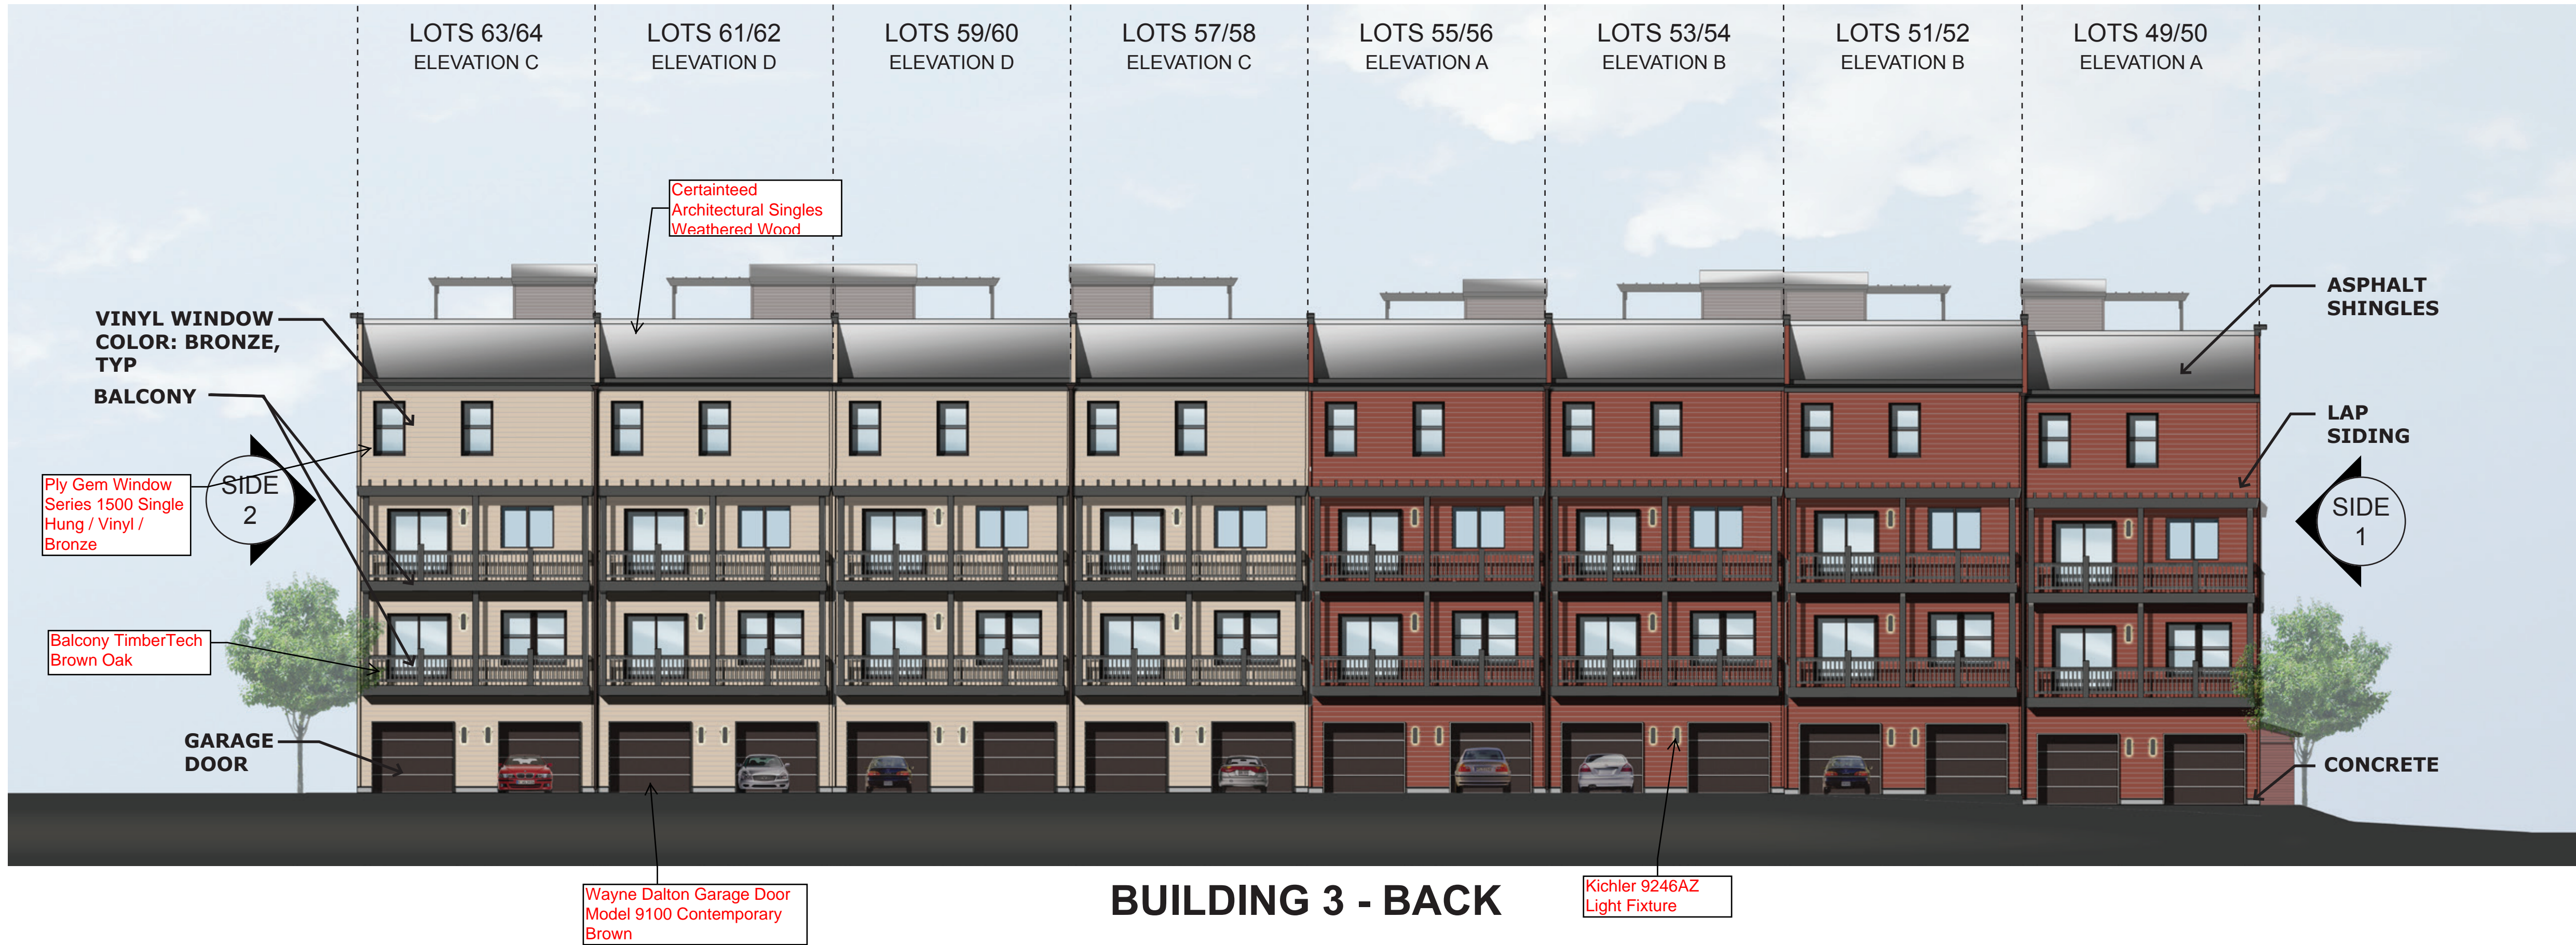


BUILDING 3 - BACK

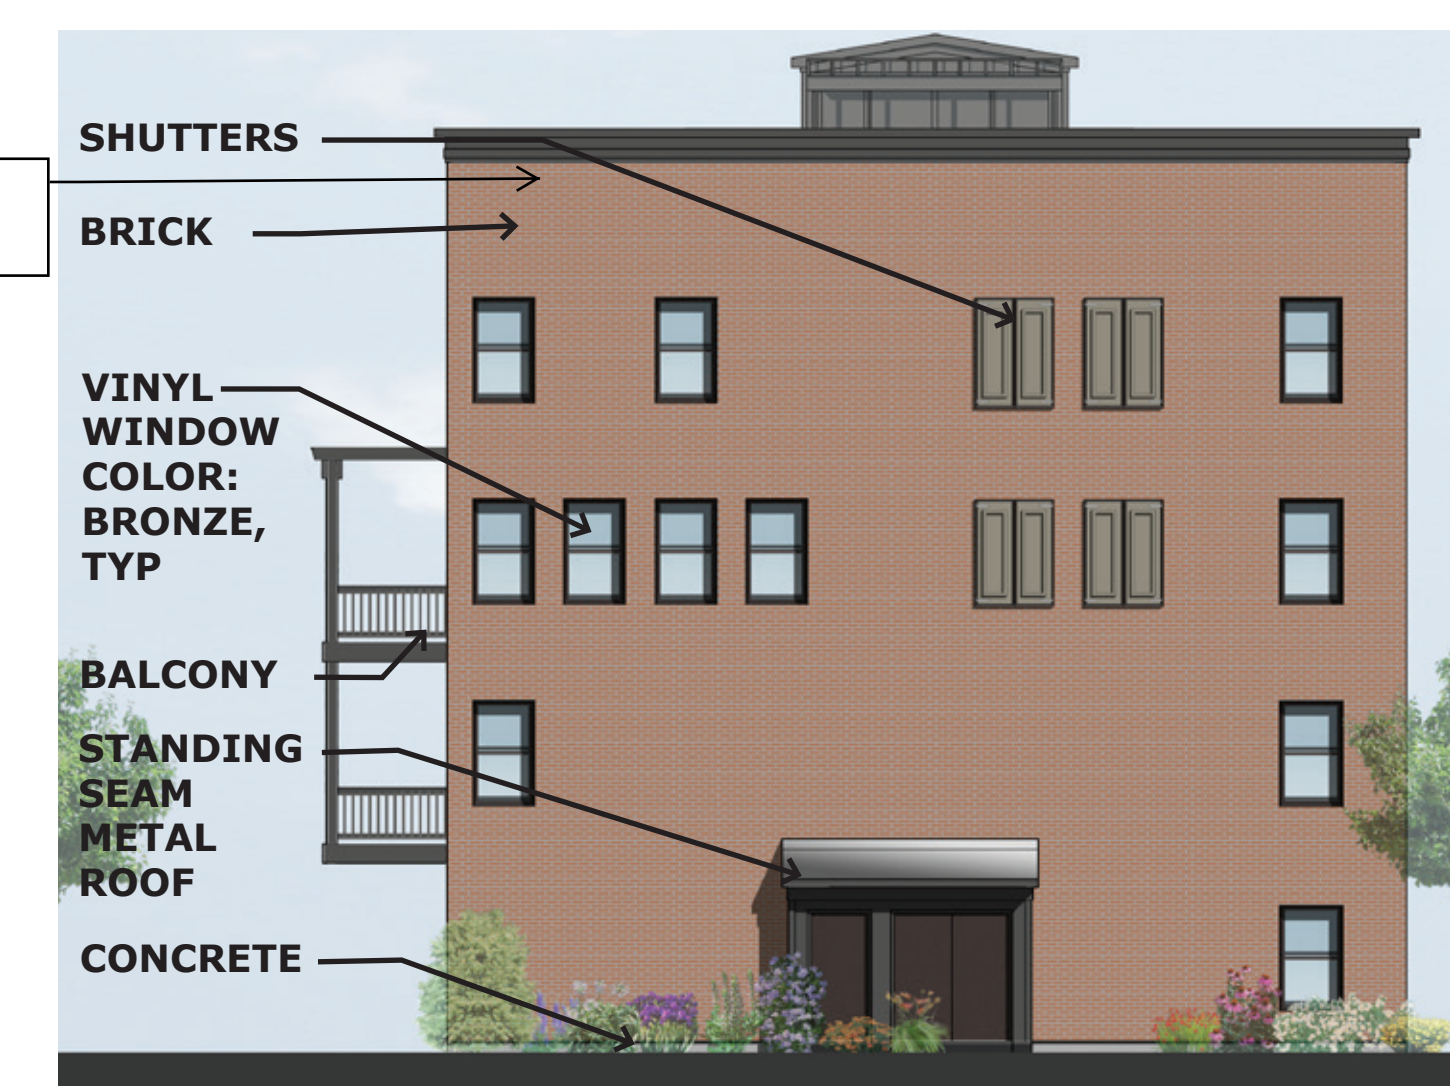


BUILDING 3 - SIDE 1


OCT. 2016

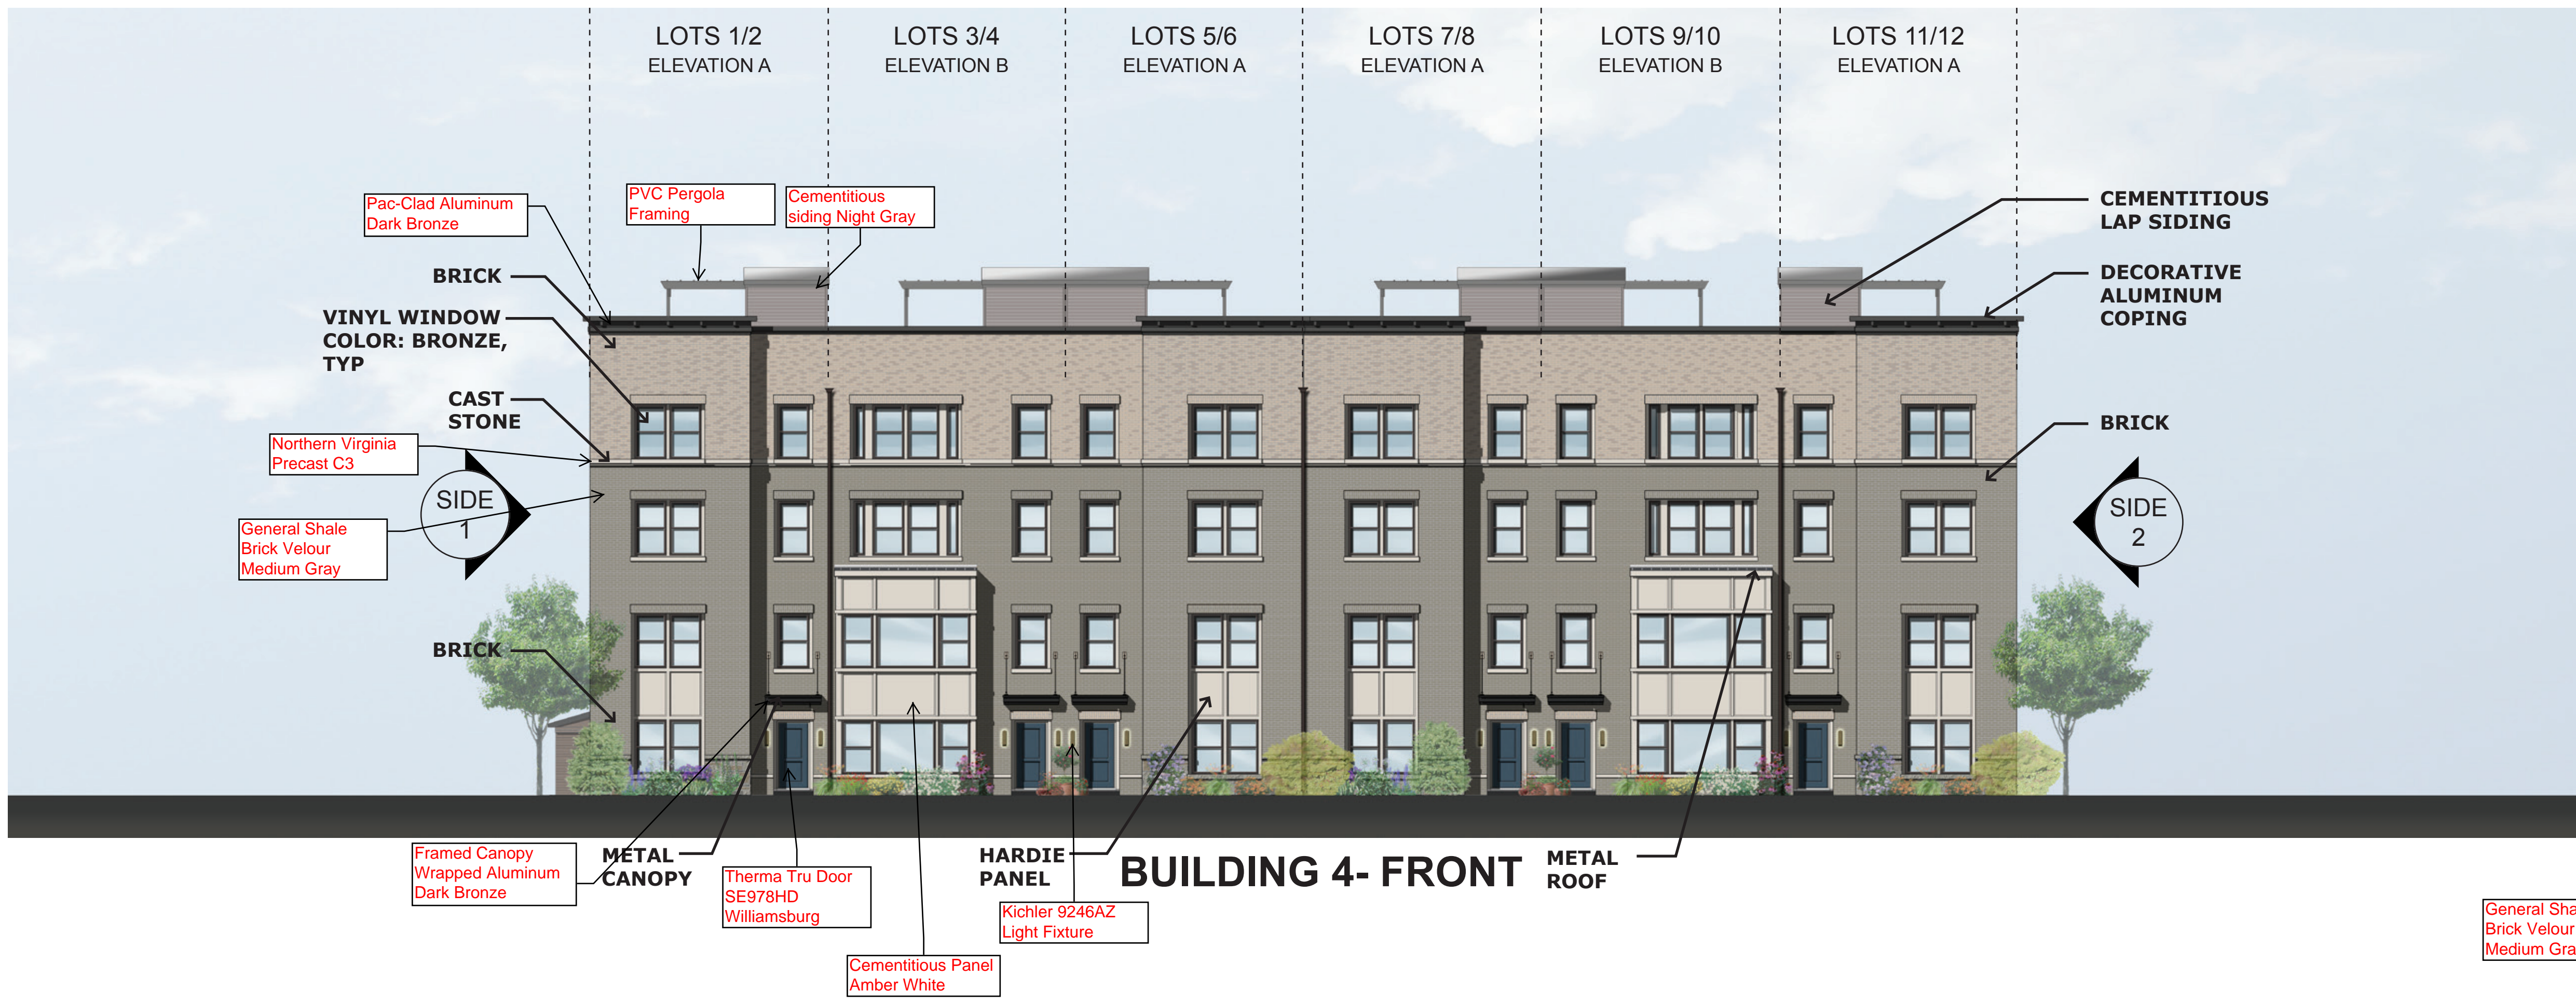


KEY PLAN

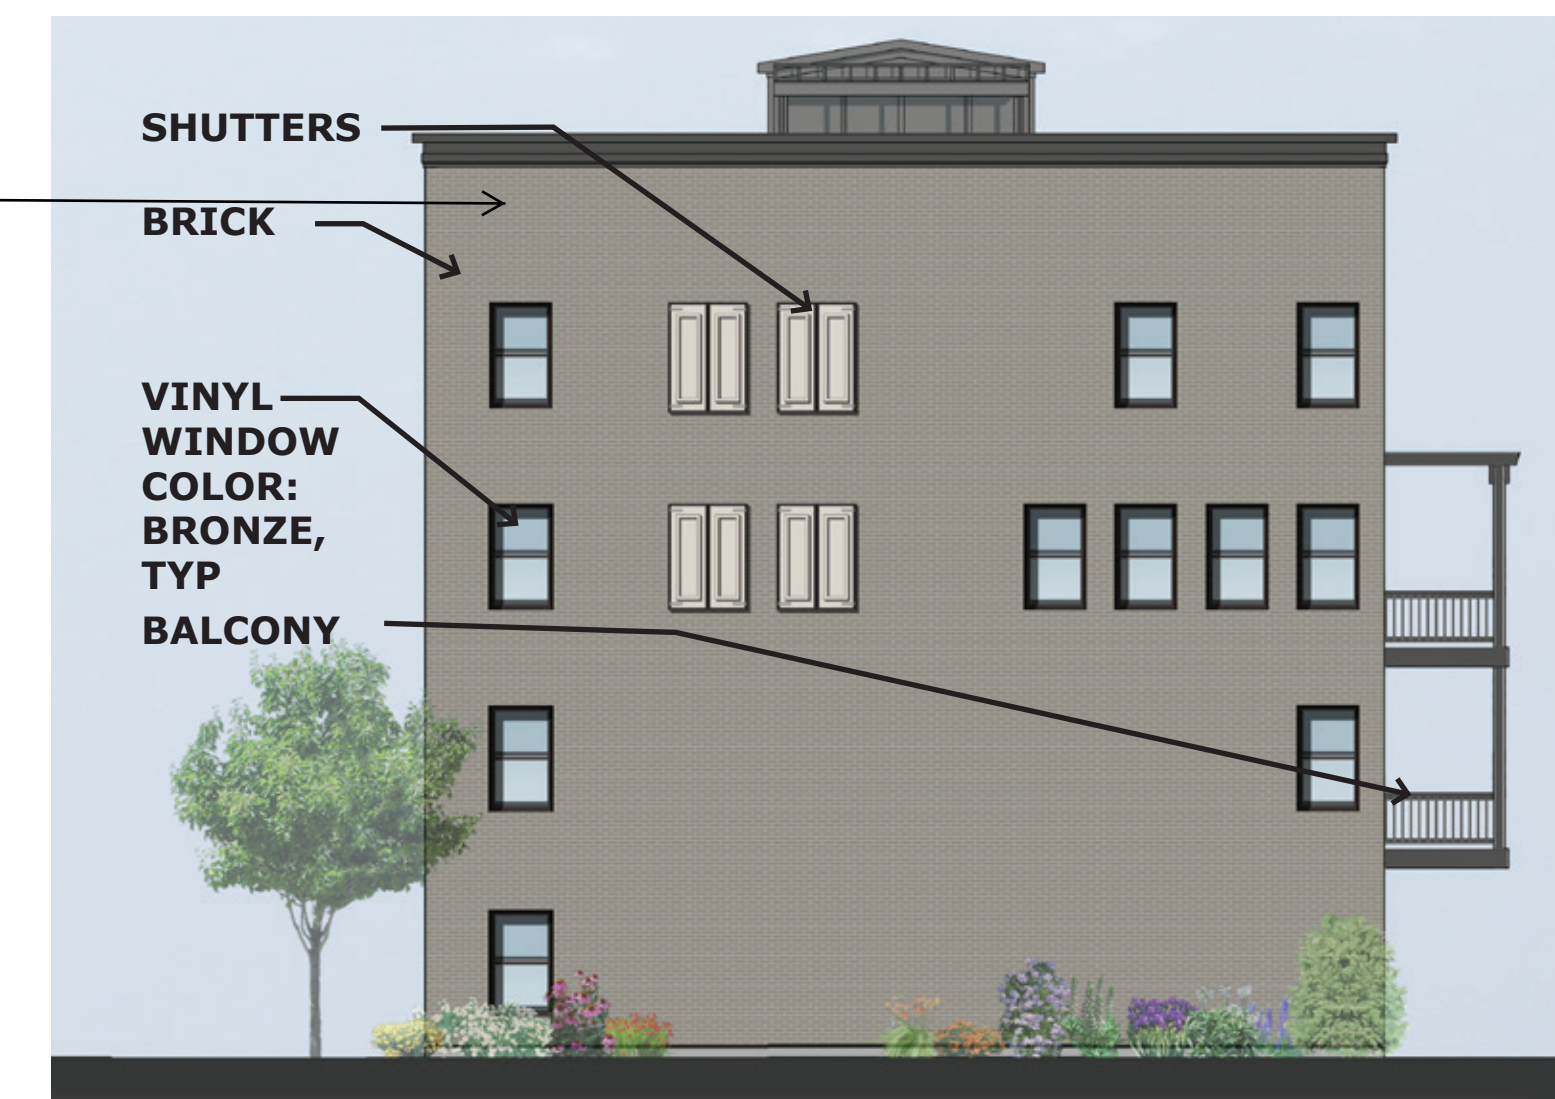

BUILDING 4 - SIDE 2

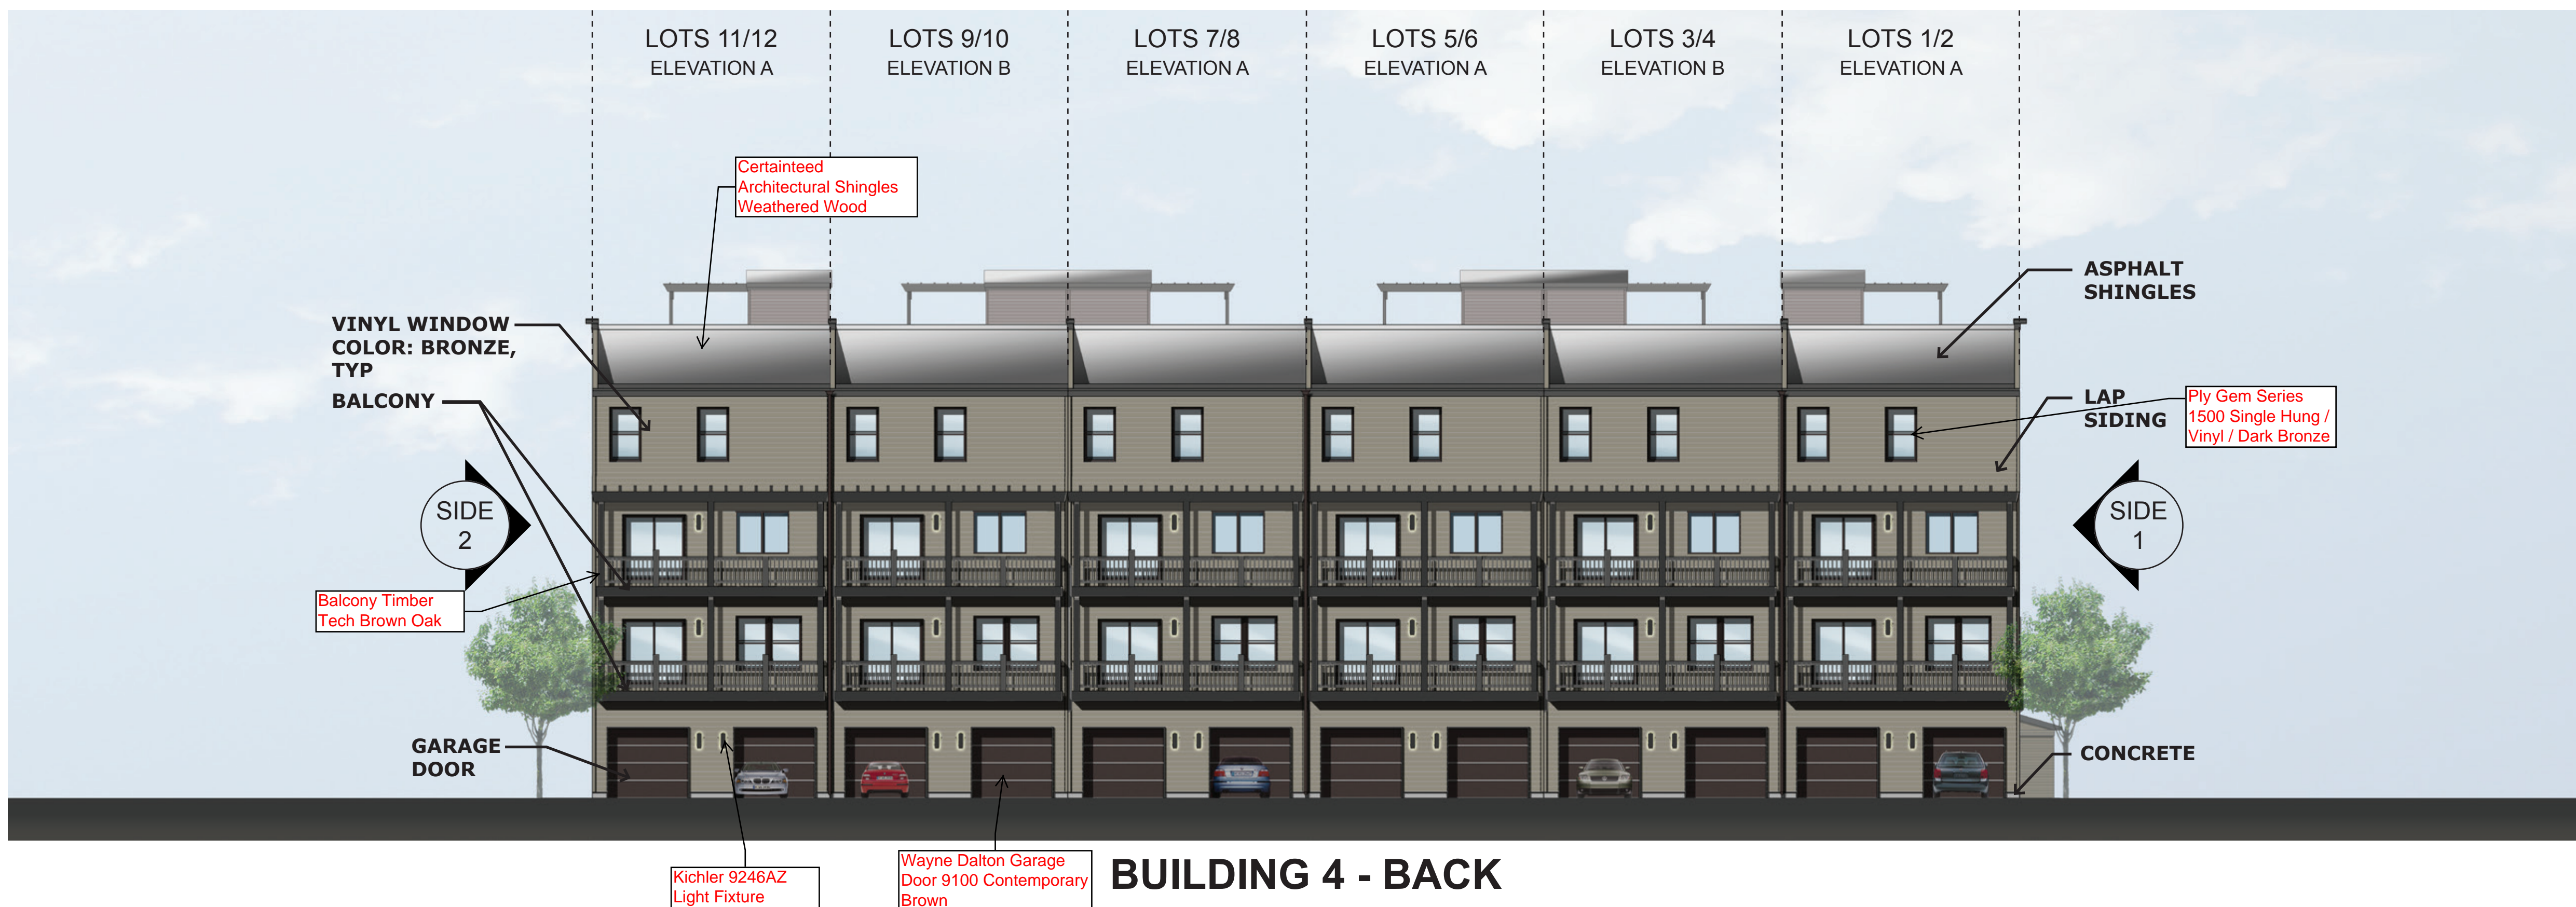

BUILDING 4 - BACK

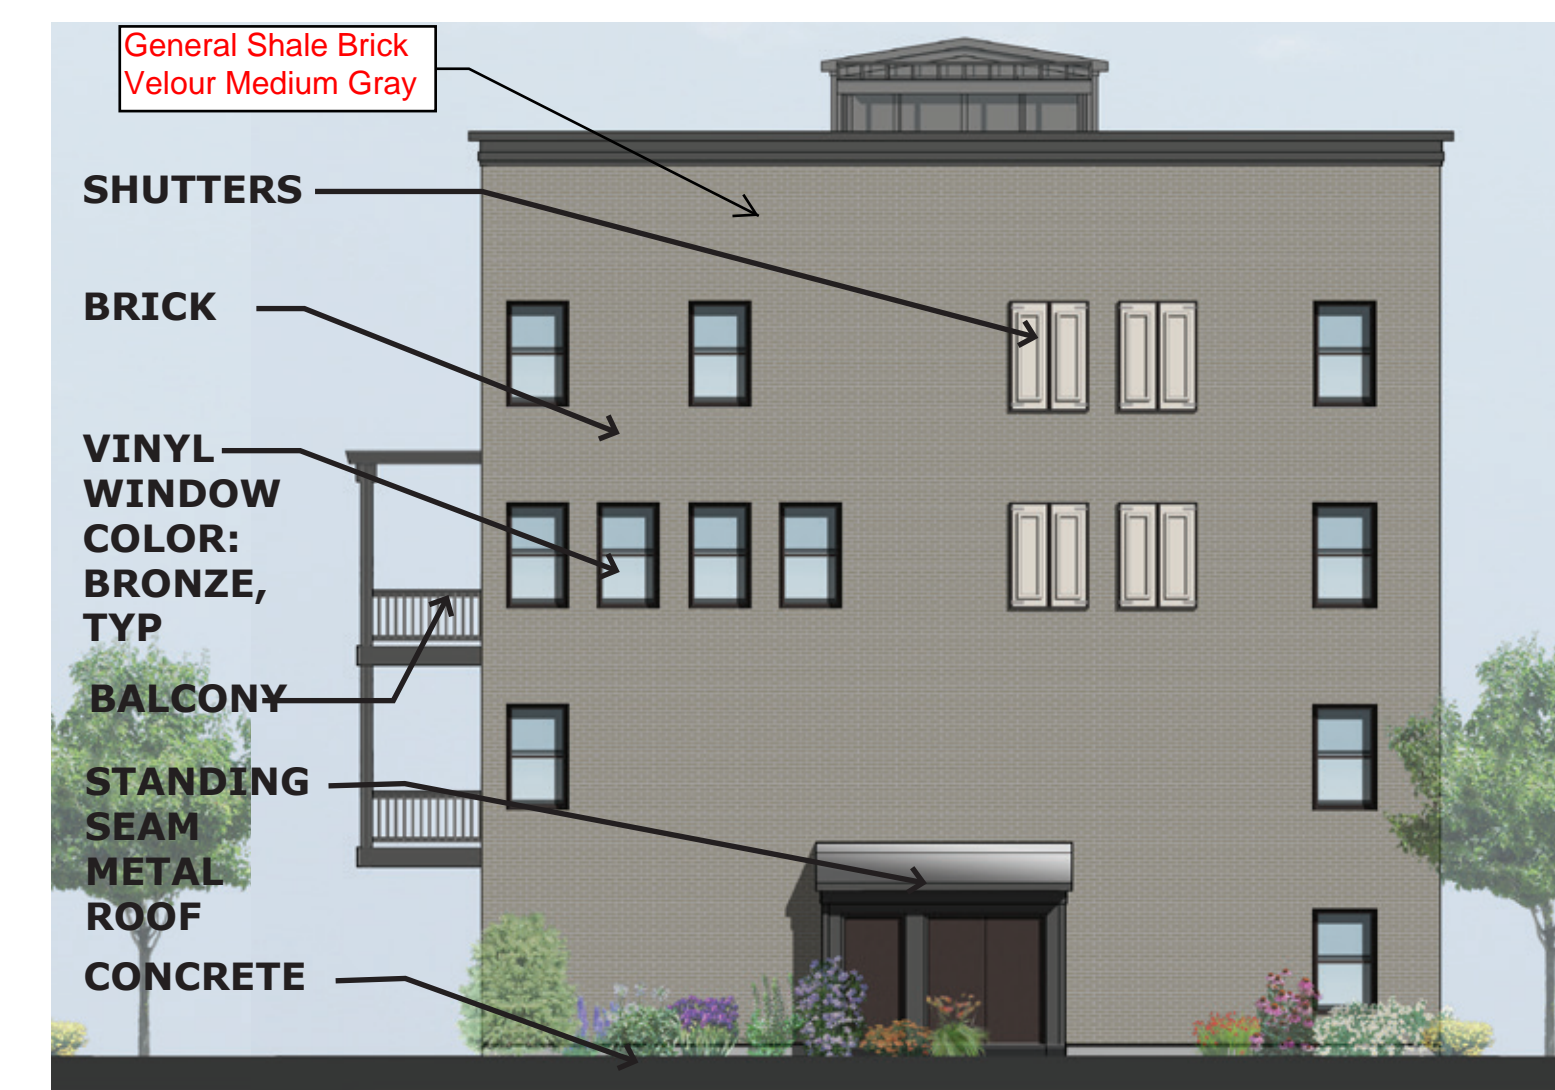

BUILDING 4 - SIDE 1

OCT. 2016