




# AECOM

3101 WILSON BOULEVARD, SUITE 900  
ARLINGTON, VA 22201

## CONCEPTUAL ROADWAY DESIGN OF ELDEN STREET FROM HERNDON PARKWAY TO STERLING ROAD TOWN OF HERNDON, VA

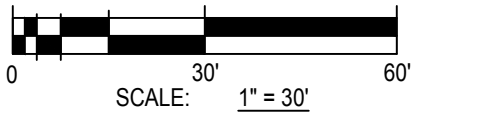

**wendel**  
1420 King Street, Suite 510  
Alexandria, VA 22314  
www.wendelcompanies.com  
p.703.299.8718 f.703.299.8719  
WENDEL ENGINEERING, P.C.

**NOTE:**  
THIS DOCUMENT AND THE IDEAS AND DESIGNS INCORPORATED HEREIN, AS AN INSTRUMENT OF PROFESSIONAL SERVICE, IS THE PROPERTY OF THE ARCHITECT AND ENGINEER AND IS NOT TO BE USED IN WHOLE OR IN PART, FOR ANY OTHER PROJECT WITHOUT THE WRITTEN AUTHORIZATION OF THE ARCHITECT AND ENGINEER. UNAUTHORIZED ALTERATION OR ADDITION TO ANY SURVEY DRAWING, DESIGN, SPECIFICATION, PLAN OR REPORT IS PROHIBITED IN ACCORDANCE WITH STATE LAW, CODE AND RULES.


REVISIONS	DATE

### CONCEPTUAL ROADWAY DESIGN

**NOT FOR CONSTRUCTION**

DATE	11/30/2017		
SCALE	1"=30'		
DWN	ALV	CHK	MDW
PROJ. No.	461703		
DWG. No.			

**HD-2**  
(SHEET 2 OF 3)

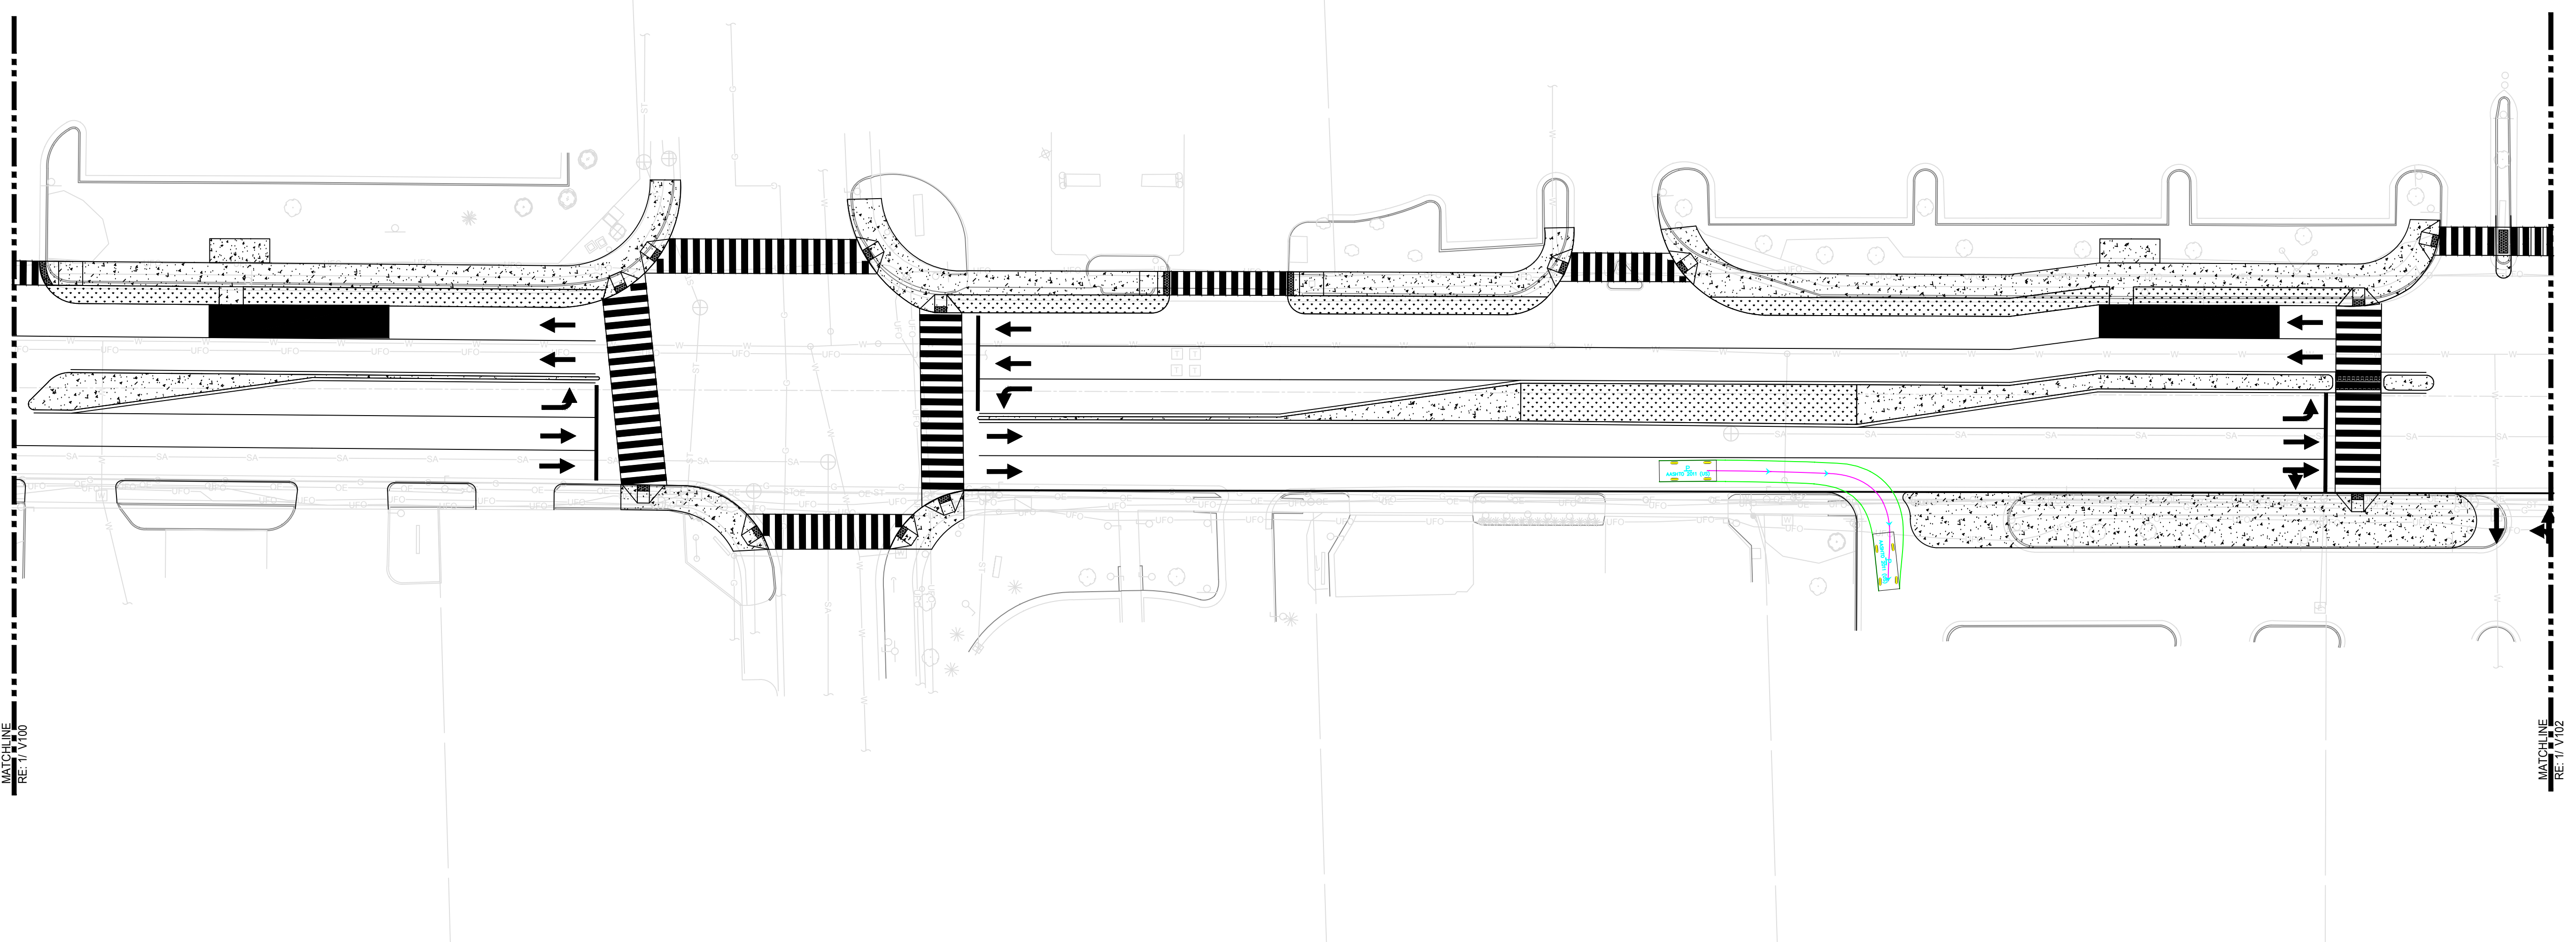

**1** ELDEN STREET - PLAN  
SCALE: 1" = 30'



**AECOM**

3101 WILSON BOULEVARD, SUITE 900  
ARLINGTON, VA 22201

**CONCEPTUAL ROADWAY  
DESIGN  
OF ELDEN STREET  
FROM HERNDON PARKWAY  
TO STERLING ROAD  
TOWN OF HERNDON, VA**

SCALE: 1" = 30'

**wendel**  
 1420 King Street, Suite 510  
 Alexandria, VA 22314  
 www.wendelcompanies.com  
 p.703.299.8718 f.703.299.8719

WENDEL ENGINEERING, P.C.

**NOTE:**  
THIS DOCUMENT AND THE IDEAS AND DESIGNS INCORPORATED HEREIN, AS AN INSTRUMENT OF PROFESSIONAL SERVICE, IS THE PROPERTY OF THE ARCHITECT AND ENGINEER AND IS NOT TO BE USED IN WHOLE OR IN PART, FOR ANY OTHER PROJECT WITHOUT THE WRITTEN AUTHORIZATION OF THE ARCHITECT AND ENGINEER. UNAUTHORIZED ALTERATION OR ADDITION TO ANY SURVEY DRAWING, DESIGN, SPECIFICATION, PLAN OR REPORT IS PROHIBITED IN ACCORDANCE WITH STATE LAW, CODE AND RULES.

NO.	REVISIONS	DATE


DWG. TITLE

**CONCEPTUAL  
ROADWAY DESIGN**

**NOT FOR  
CONSTRUCTION**

DATE	11/30/2017		
SCALE	1"=30'		
DWN.	ALV	CHK.	MDW
PROJ. No.	461703		
DWG. No.			

**HD-3  
(SHEET 3 OF 3)**

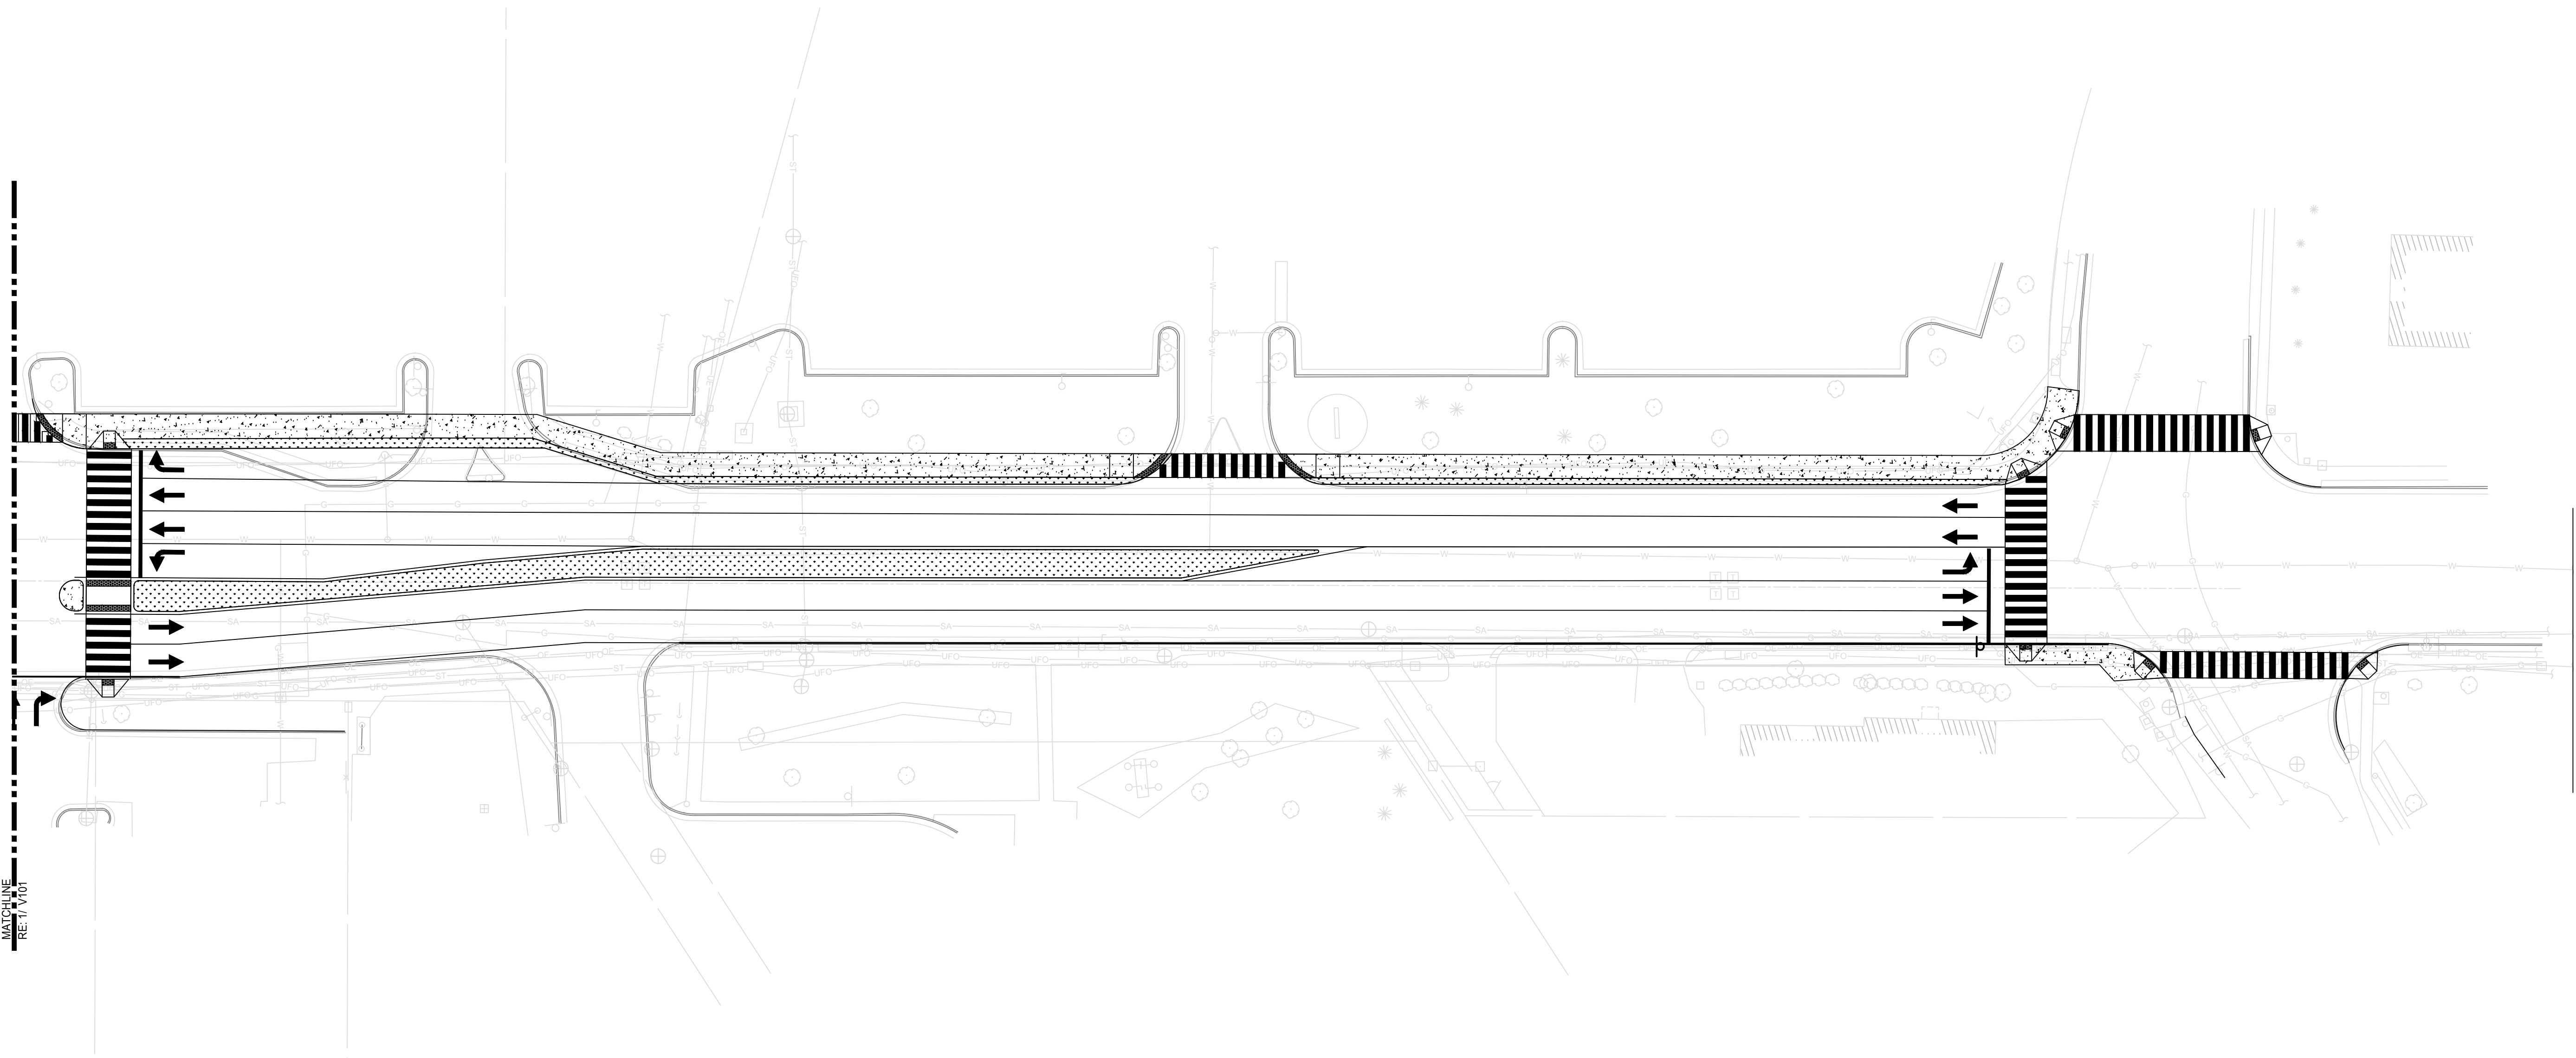

**1 ELDEN STREET - PLAN**  
SCALE: 1" = 30'